



SUITE 1-A
SUITE AREA: 480 sf

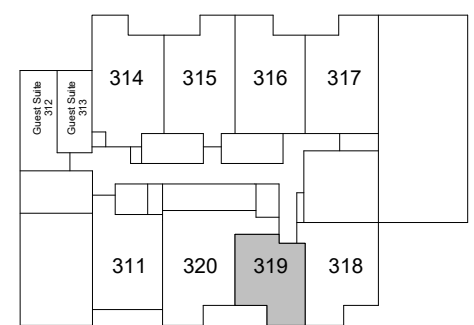

LEVEL 3

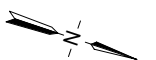


Disclaimer : Materials, specifications & floor plans are subject to change without notice. All renderings are artist's conceptions. All floor plans have approximate dimensions. Actual usable floor space may vary from the stated floor area. E.&O.E.


SCALE: 1 : 50



SUITE 1-C (BF)
SUITE AREA: 616 sf

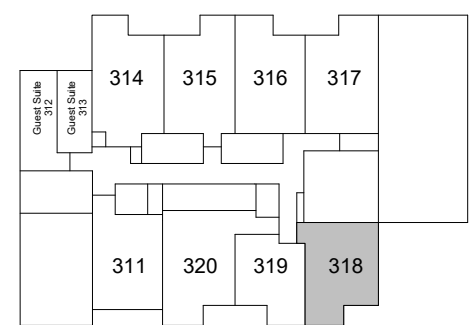


LEVEL 3



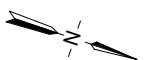


Disclaimer : Materials, specifications & floor plans are subject to change without notice. All renderings are artist's conceptions. All floor plans have approximate dimensions. Actual usable floor space may vary from the stated floor area. E.&O.E.

SCALE: 1 : 50

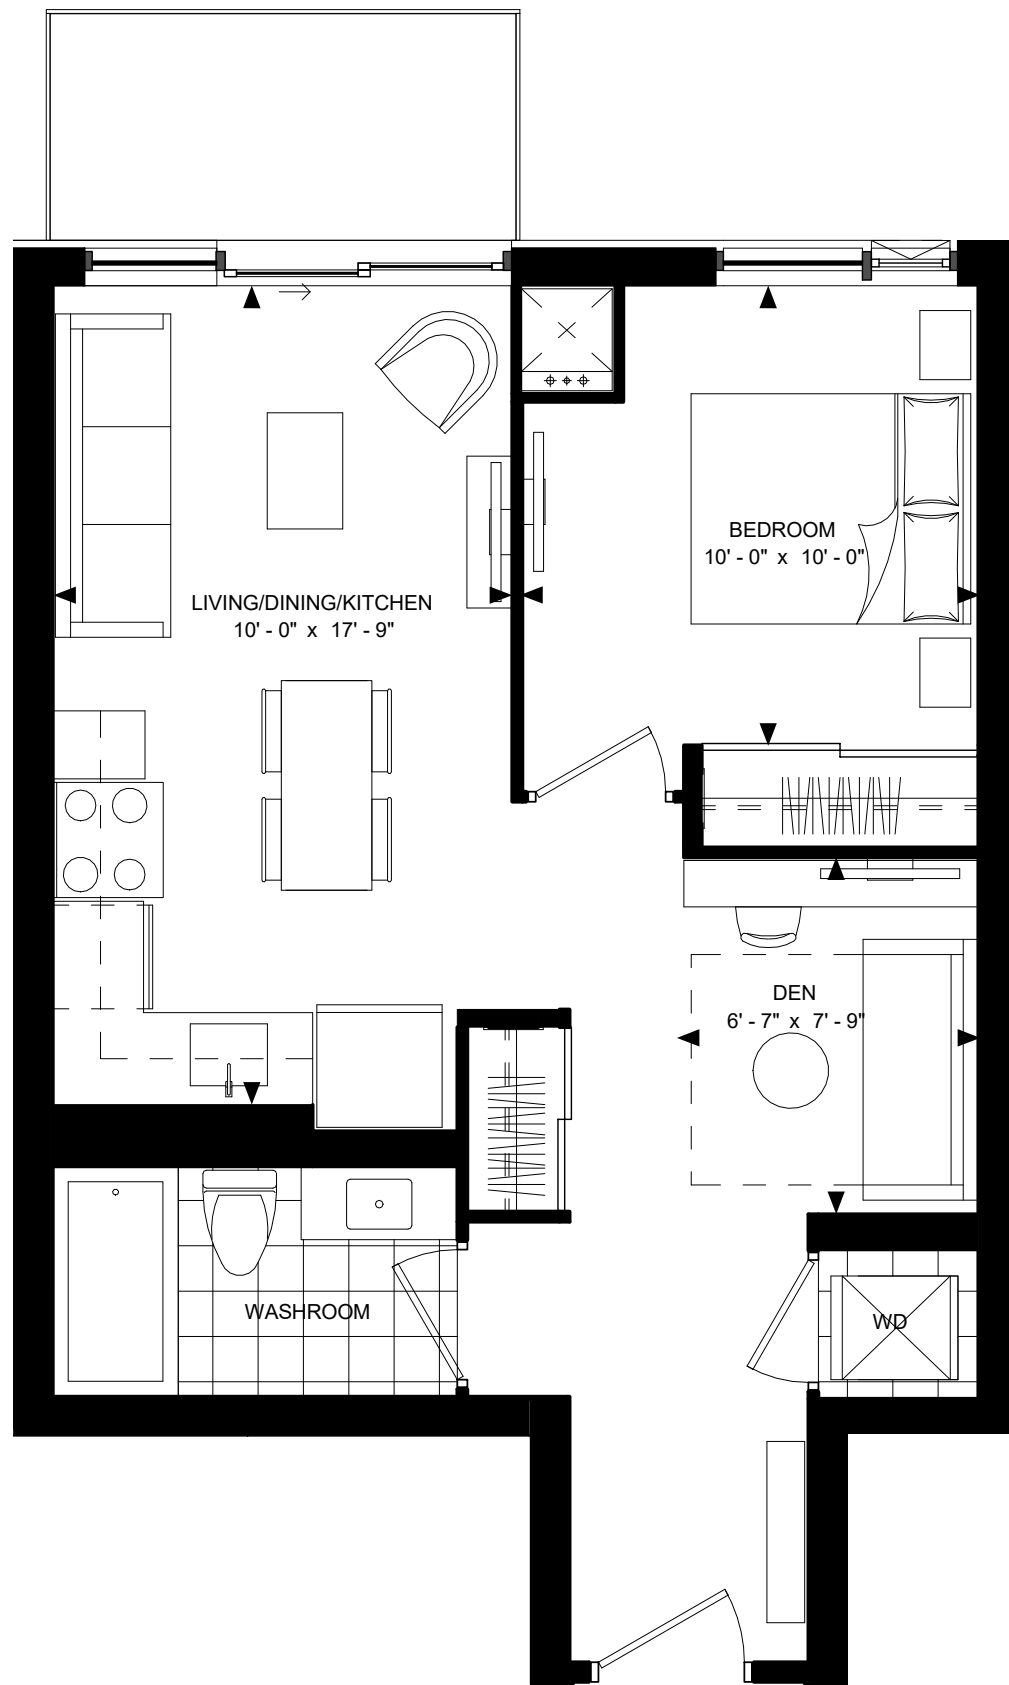


SUITE 1D1-A
SUITE AREA: 582 sf

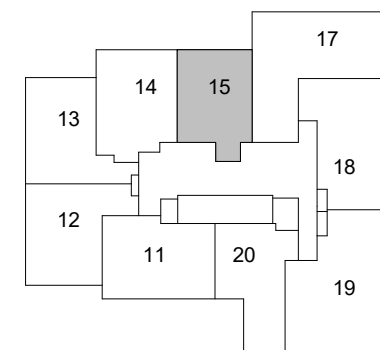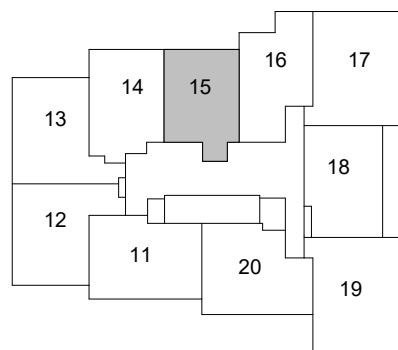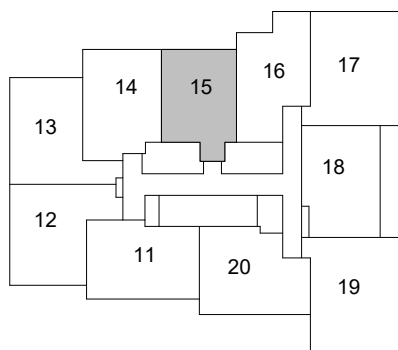


Disclaimer : Materials, specifications & floor plans are subject to change without notice. All renderings are artist's conceptions. All floor plans have approximate dimensions. Actual usable floor space may vary from the stated floor area. E.&O.E.


SCALE: 1 : 50

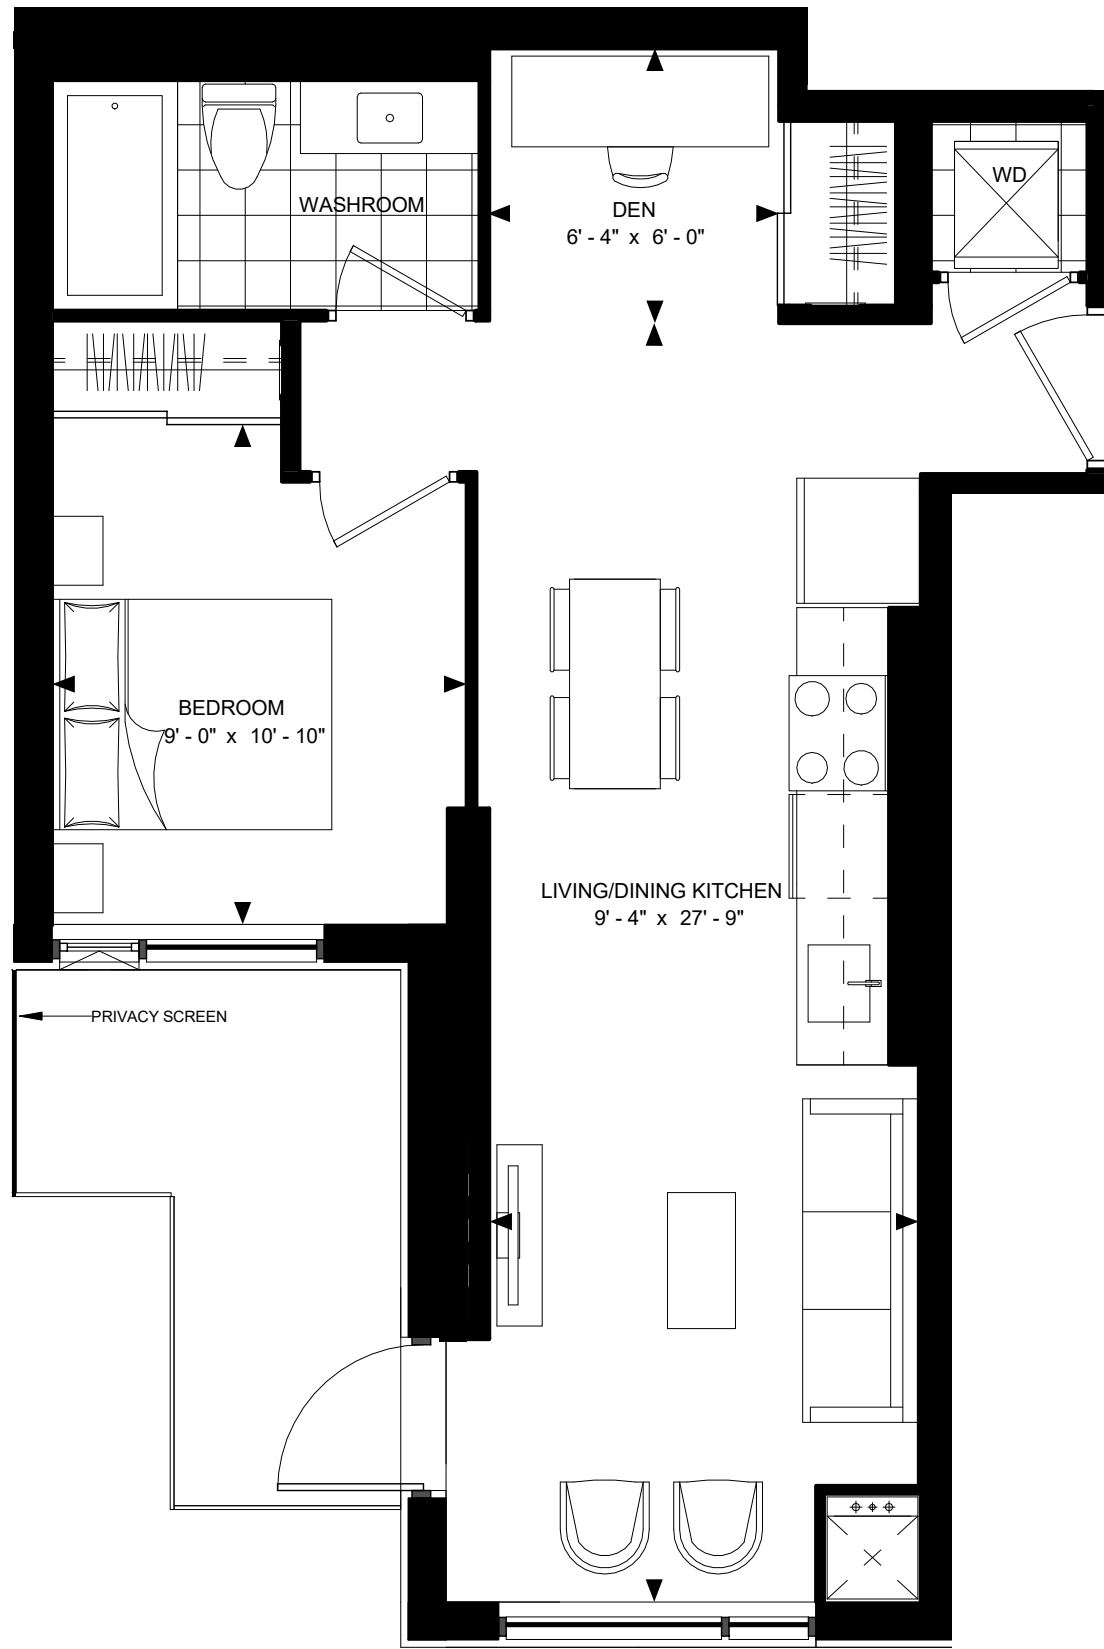

SUITE 1D1-D
SUITE AREA: 613 sf

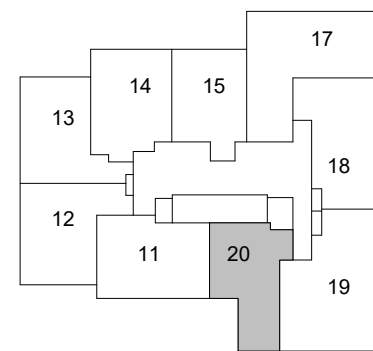


LEVEL 29-35

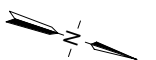


Disclaimer : Materials, specifications & floor plans are subject to change without notice. All renderings are artist's conceptions. All floor plans have approximate dimensions. Actual usable floor space may vary from the stated floor area. E.&O.E.

SCALE: 1 : 50

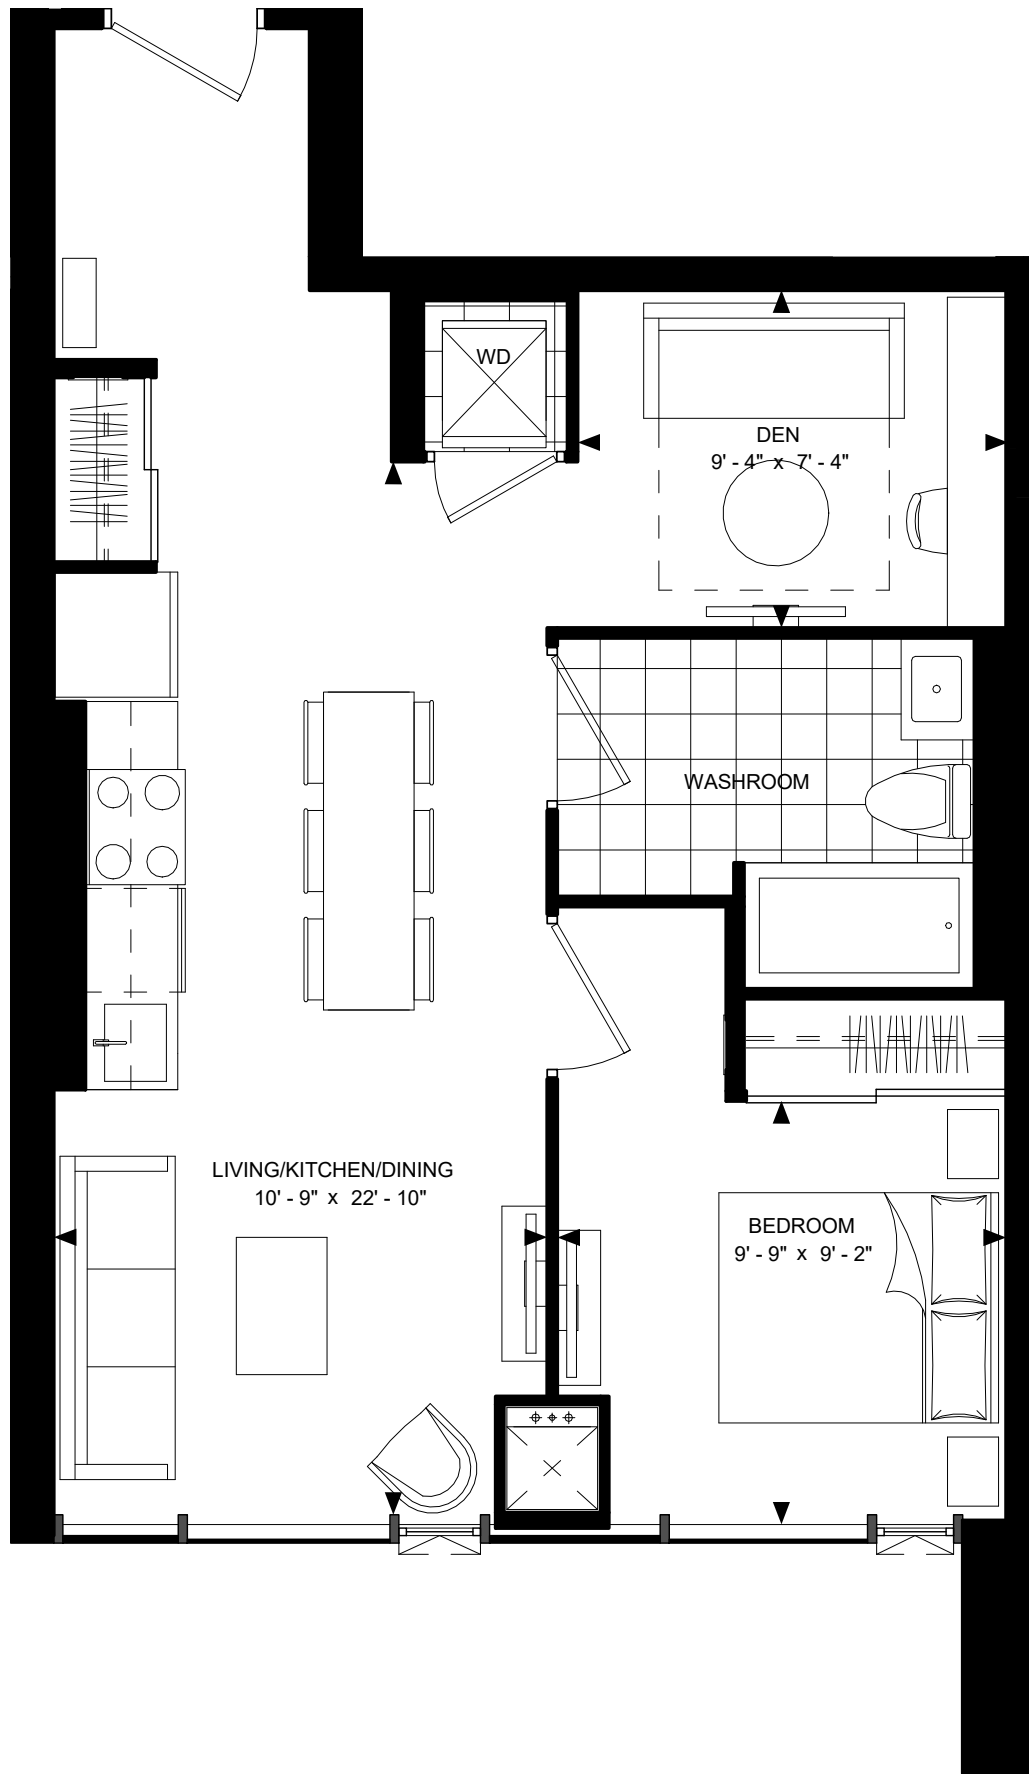

SUITE 1D1-C (BF)
SUITE AREA: 667 sf

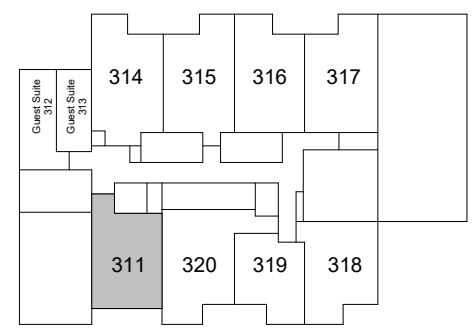

LEVEL 3




Disclaimer : Materials, specifications & floor plans are subject to change without notice. All renderings are artist's conceptions. All floor plans have approximate dimensions. Actual usable floor space may vary from the stated floor area. E.&O.E.


SCALE: 1 : 50



SUITE 1D1-E (BF)
SUITE AREA: 734 sf

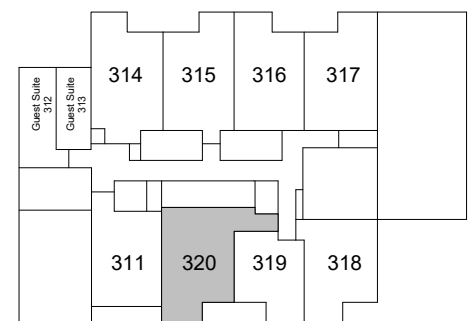


LEVEL 3

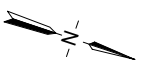


Disclaimer : Materials, specifications & floor plans are subject to change without notice. All renderings are artist's conceptions. All floor plans have approximate dimensions. Actual usable floor space may vary from the stated floor area. E.&O.E.


SCALE: 1 : 50

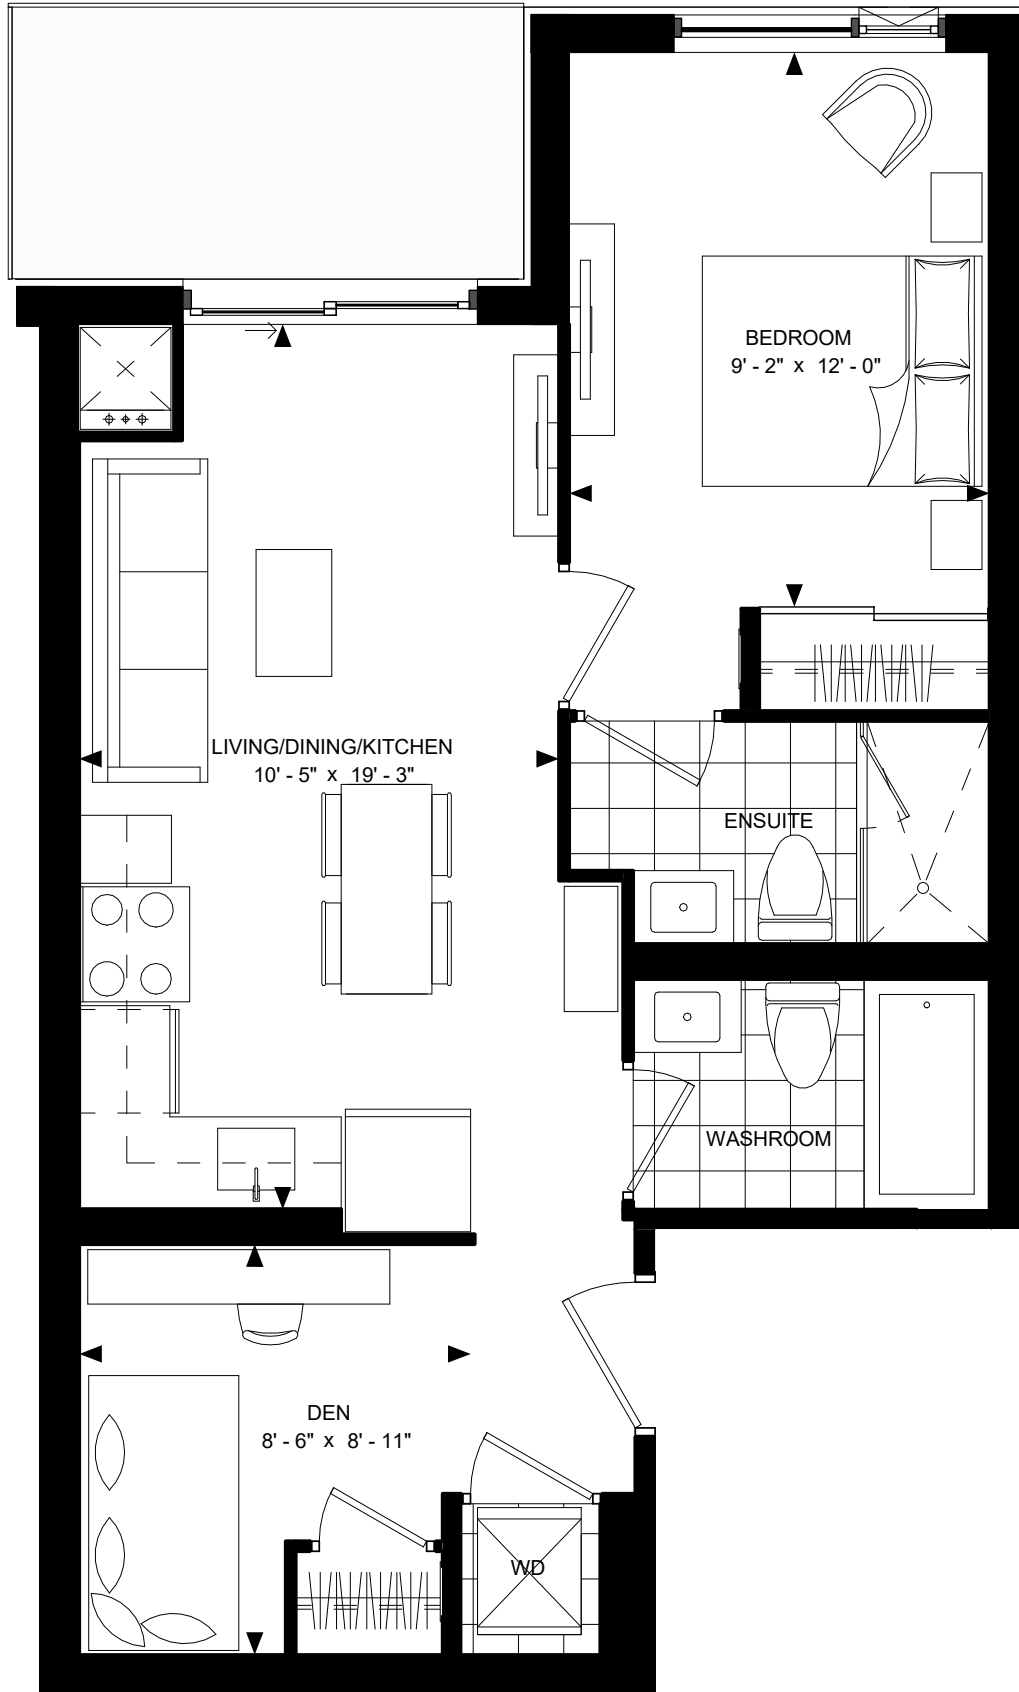


SUITE 1D2-A
SUITE AREA: 619 sf

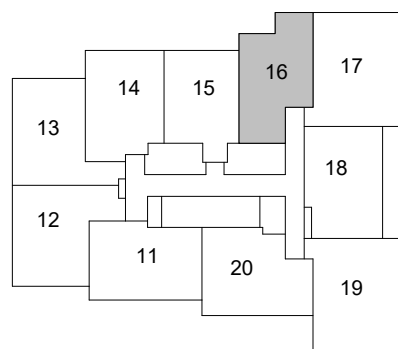

LEVEL 5-17

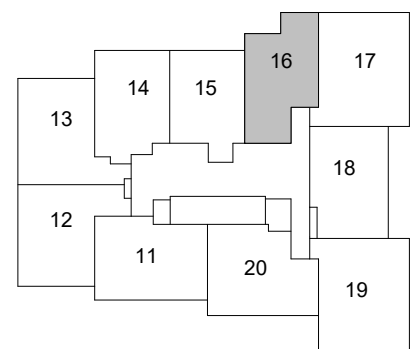


LEVEL 18-28

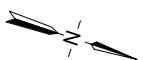


Disclaimer : Materials, specifications & floor plans are subject to change without notice. All renderings are artist's conceptions. All floor plans have approximate dimensions. Actual usable floor space may vary from the stated floor area. E.&O.E.

SCALE: 1 : 50

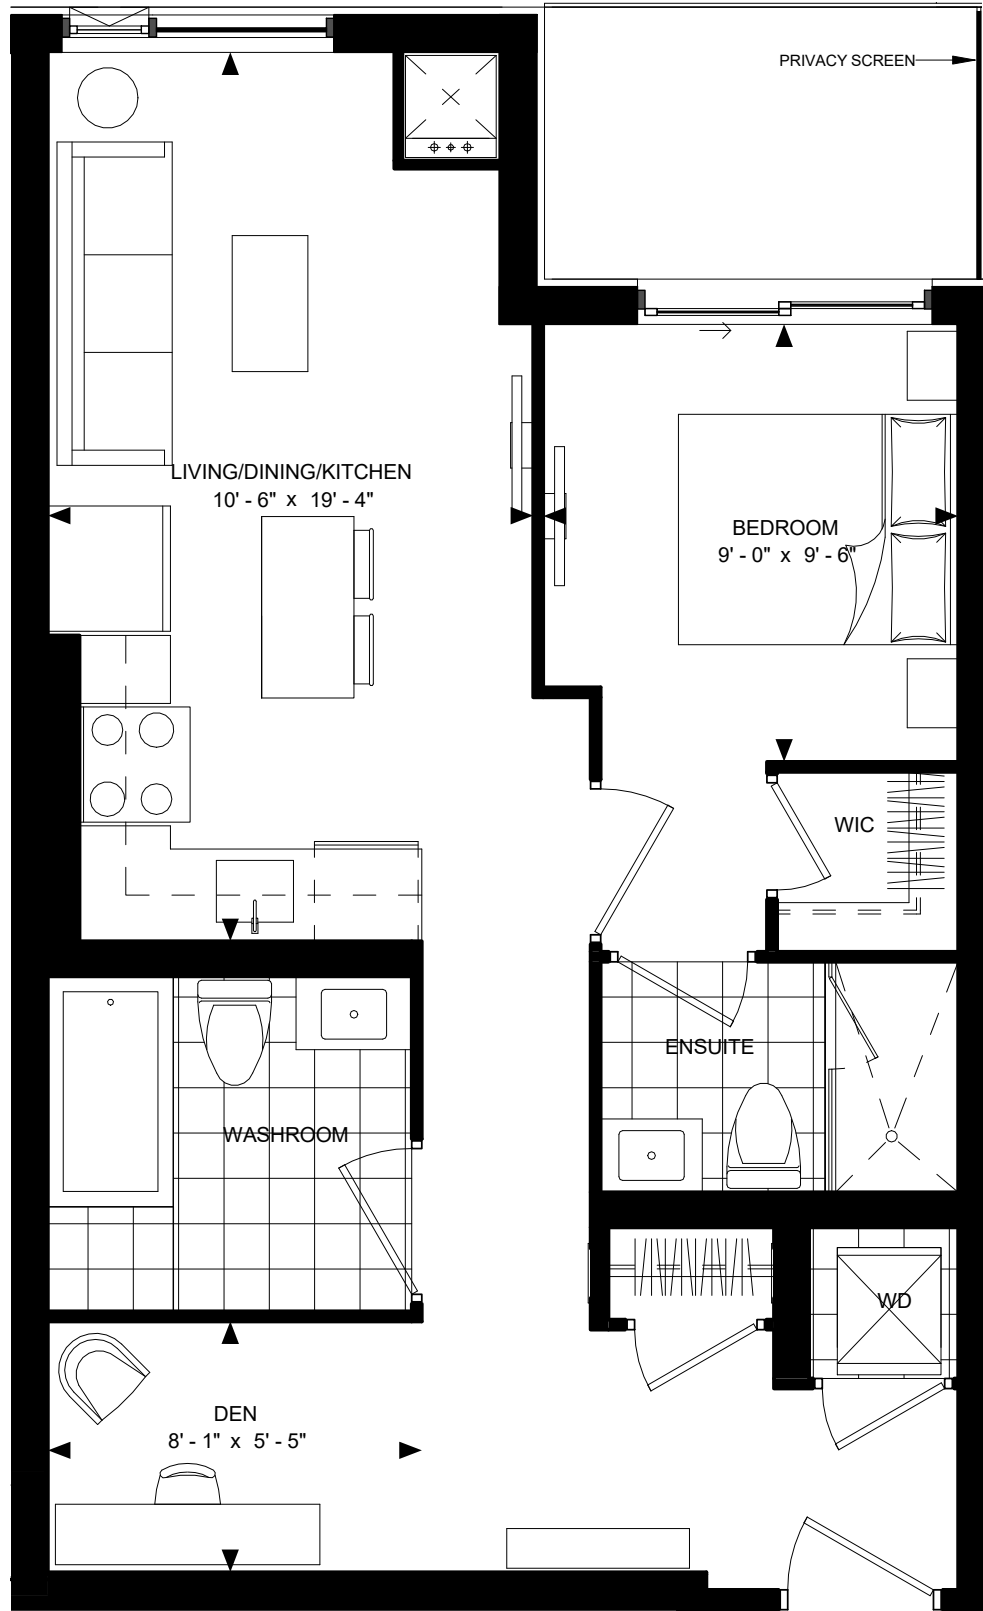

SUITE 1D2-B (BF)
 SUITE AREA: 666 sf

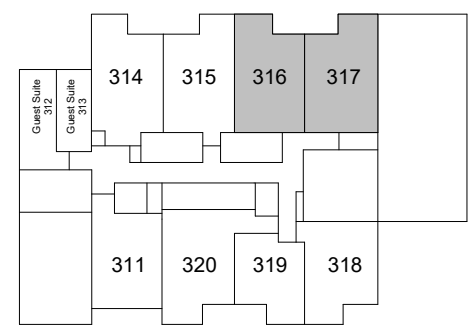


LEVEL 3




Disclaimer : Materials, specifications & floor plans are subject to change without notice. All renderings are artist's conceptions. All floor plans have approximate dimensions. Actual usable floor space may vary from the stated floor area. E.&O.E.

SCALE: 1 : 50

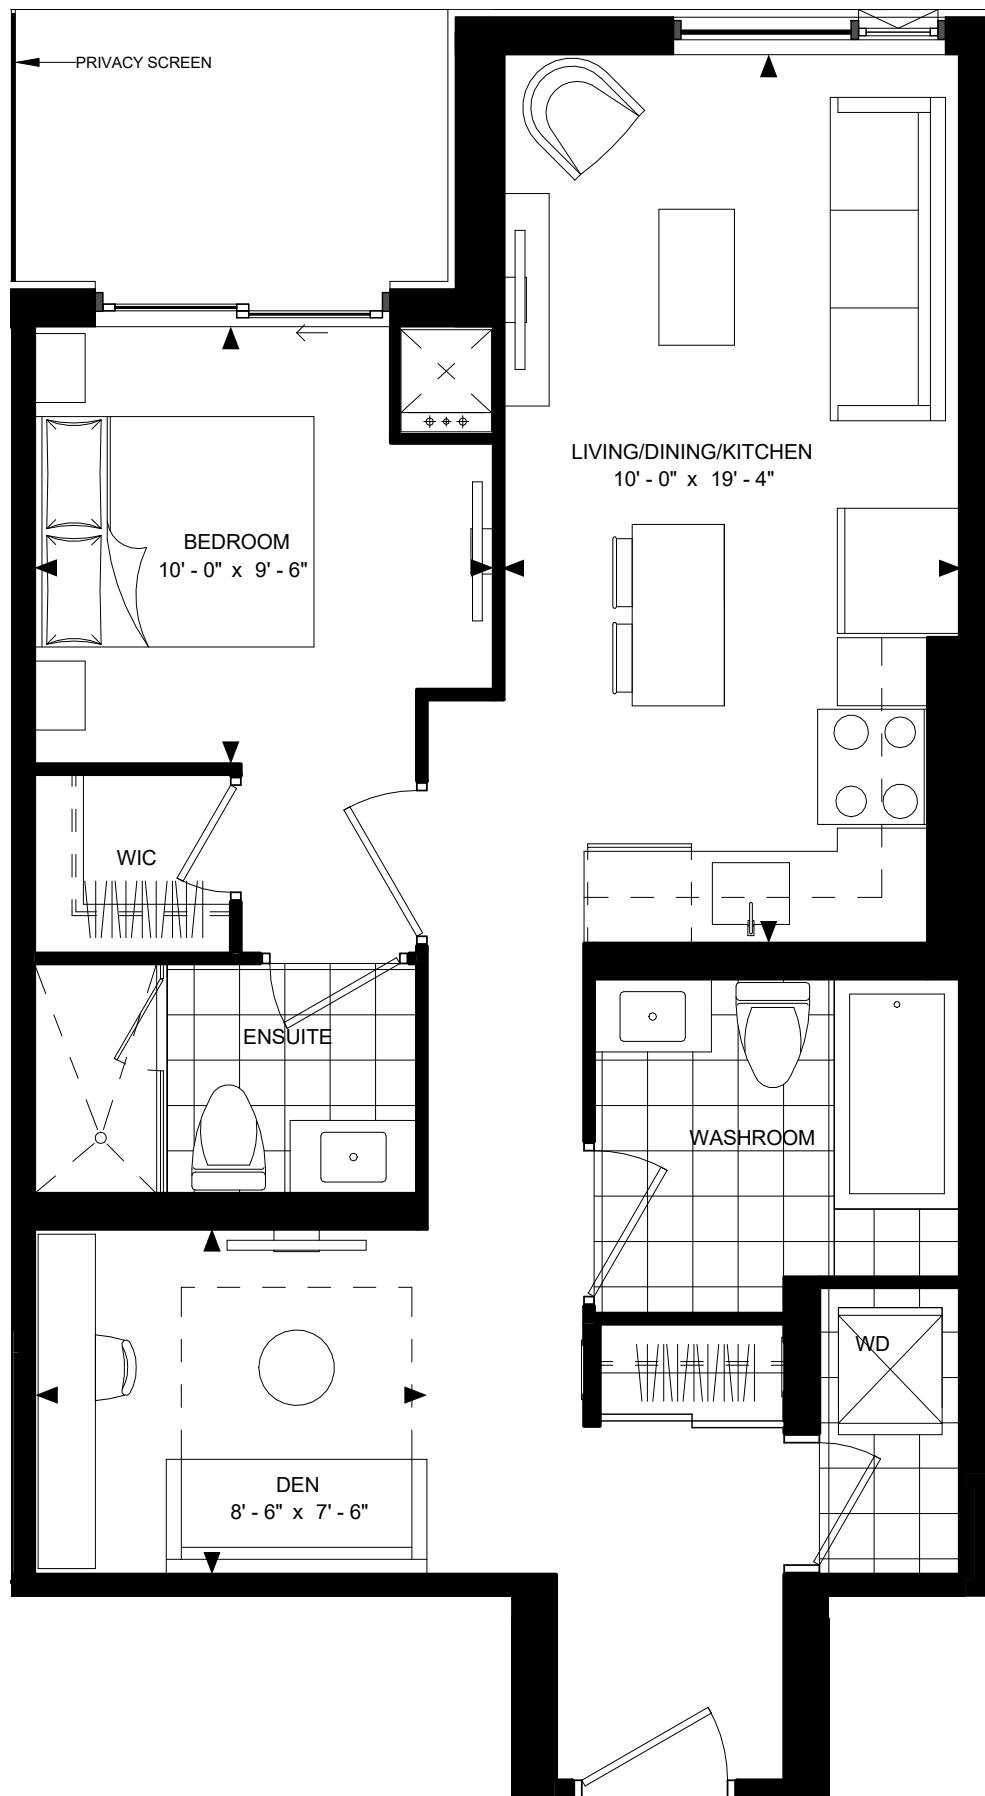


SUITE 1D2-B1 (BF)
SUITE AREA: 691 sf

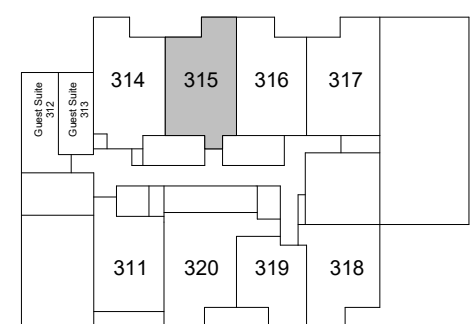


LEVEL 3

Disclaimer : Materials, specifications & floor plans are subject to change without notice. All renderings are artist's conceptions. All floor plans have approximate dimensions. Actual usable floor space may vary from the stated floor area. E.&O.E.

SCALE: 1 : 50

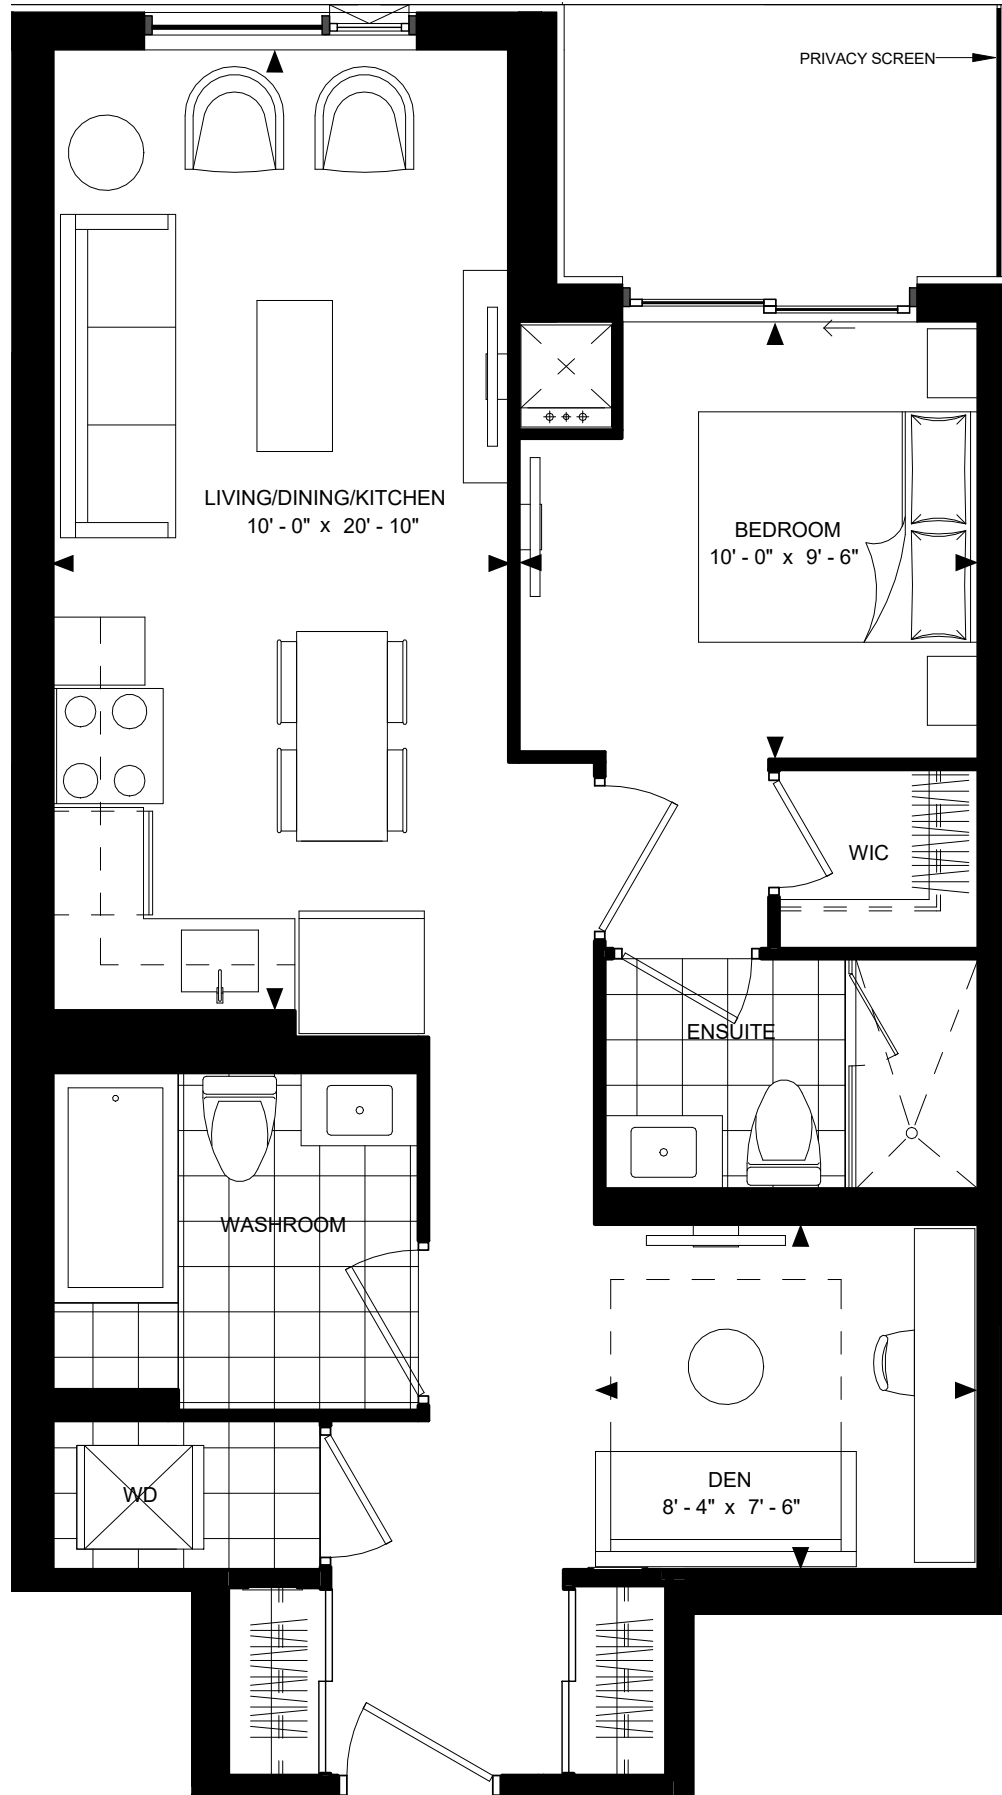


SUITE 1D2-B2 (BF)
SUITE AREA: 736 sf

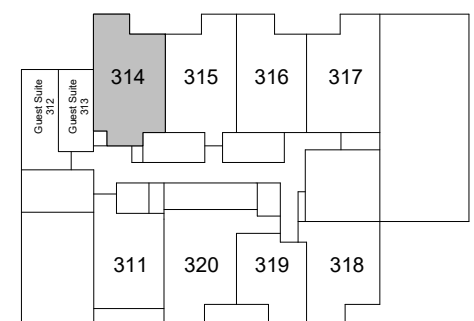


LEVEL 3

Disclaimer : Materials, specifications & floor plans are subject to change without notice. All renderings are artist's conceptions. All floor plans have approximate dimensions. Actual usable floor space may vary from the stated floor area. E.&O.E.

SCALE: 1 : 50

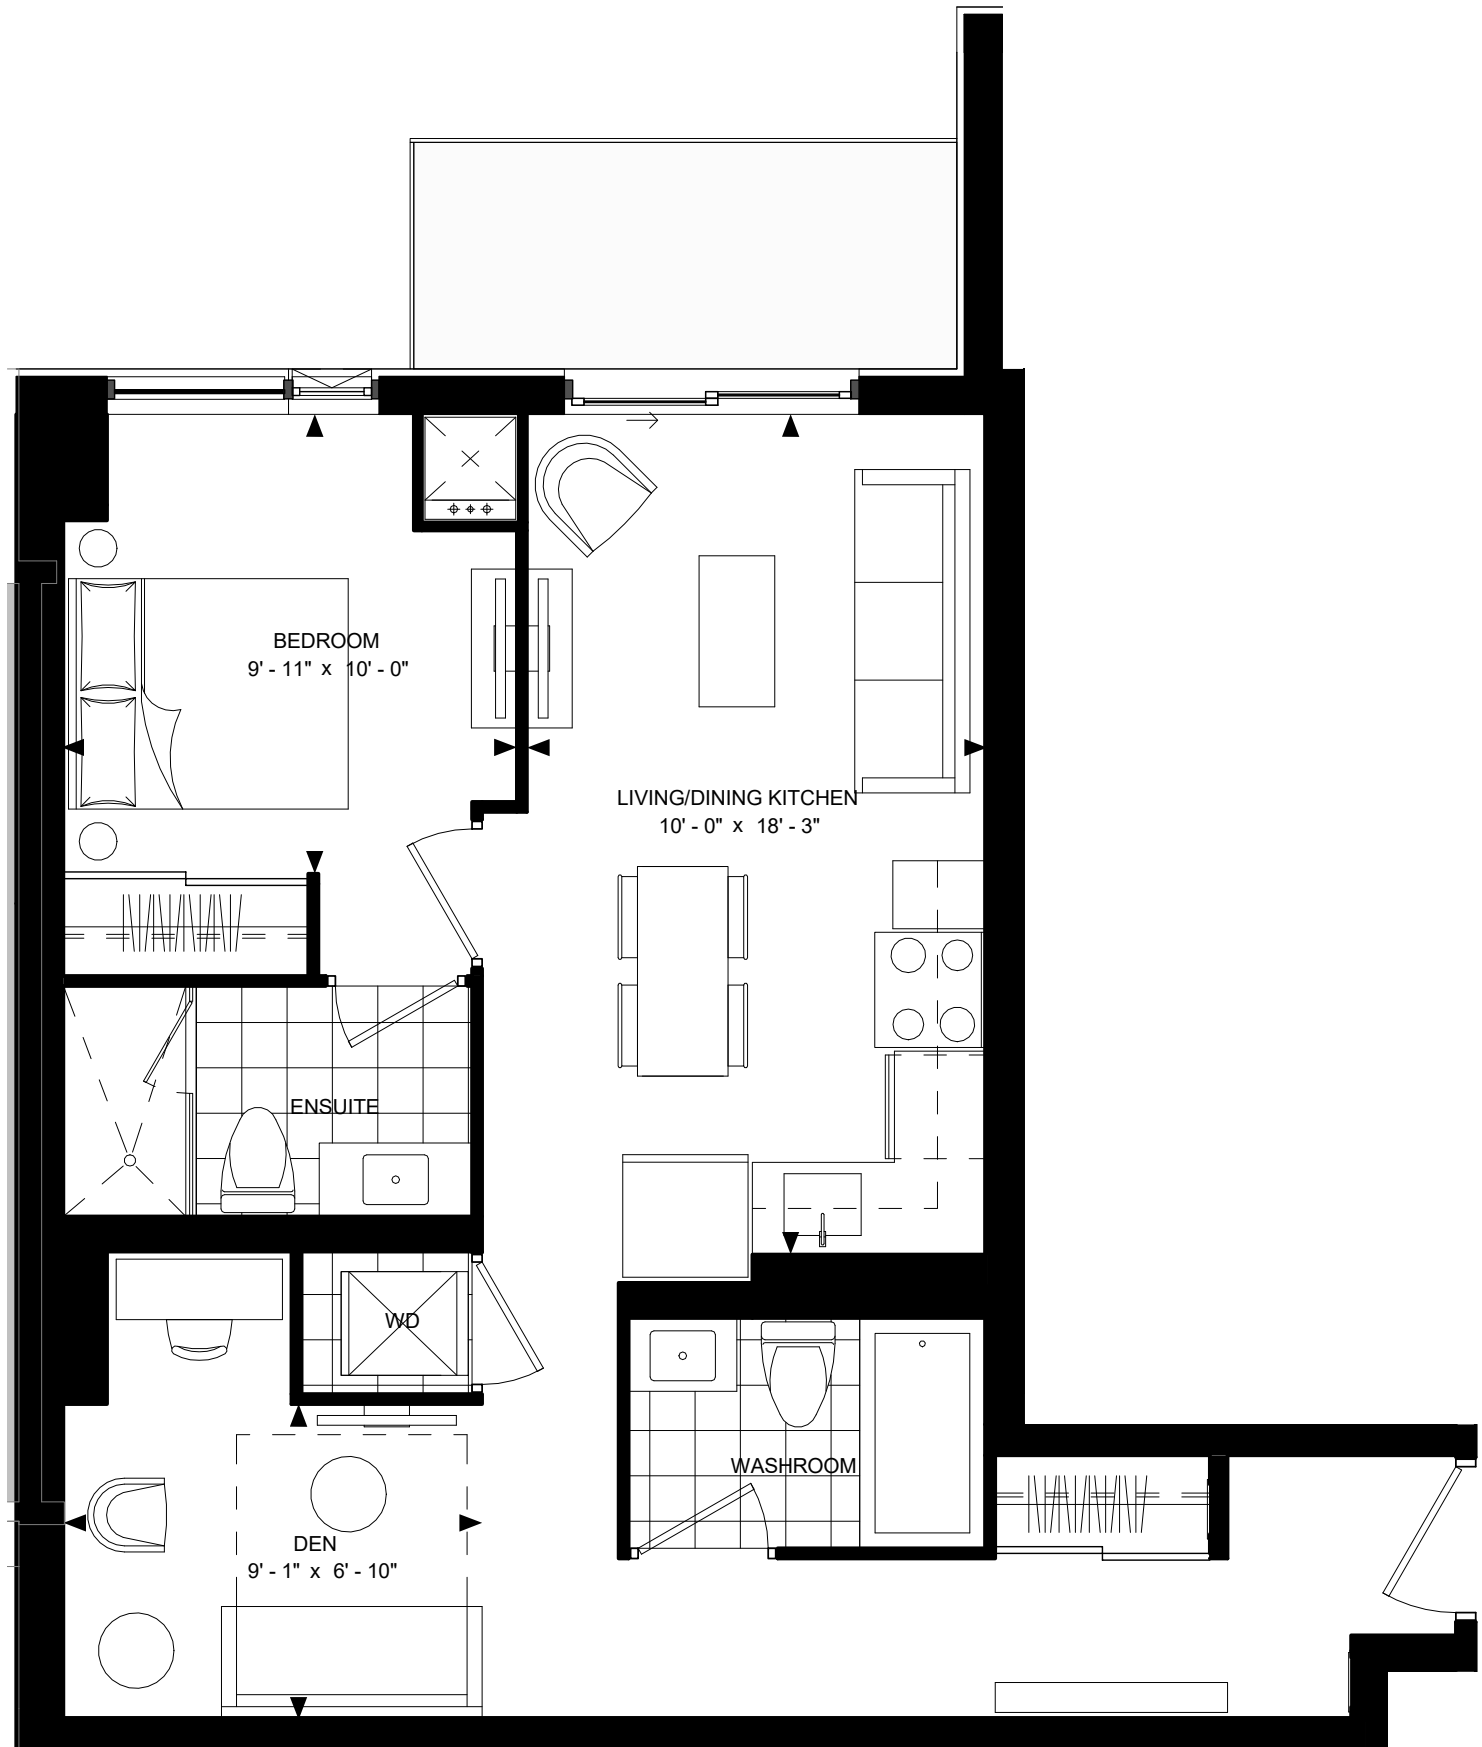

SUITE 1D2-C
SUITE AREA: 703 sf

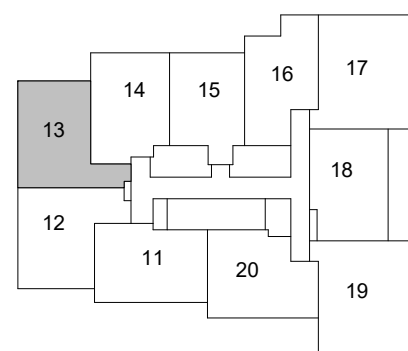

LEVEL 5-17




Disclaimer : Materials, specifications & floor plans are subject to change without notice. All renderings are artist's conceptions. All floor plans have approximate dimensions. Actual usable floor space may vary from the stated floor area. E.&O.E.


SCALE: 1 : 50



SUITE 1D2-D (BF)
SUITE AREA: 710 sf


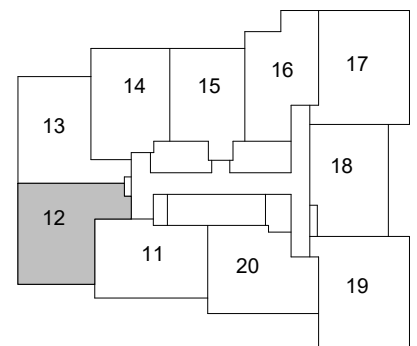


LEVEL 5-17

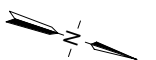


Disclaimer : Materials, specifications & floor plans are subject to change without notice. All renderings are artist's conceptions. All floor plans have approximate dimensions. Actual usable floor space may vary from the stated floor area. E.&O.E.

SCALE: 1 : 50

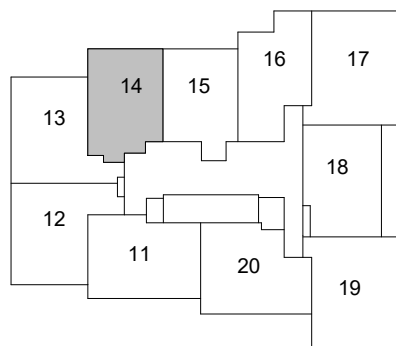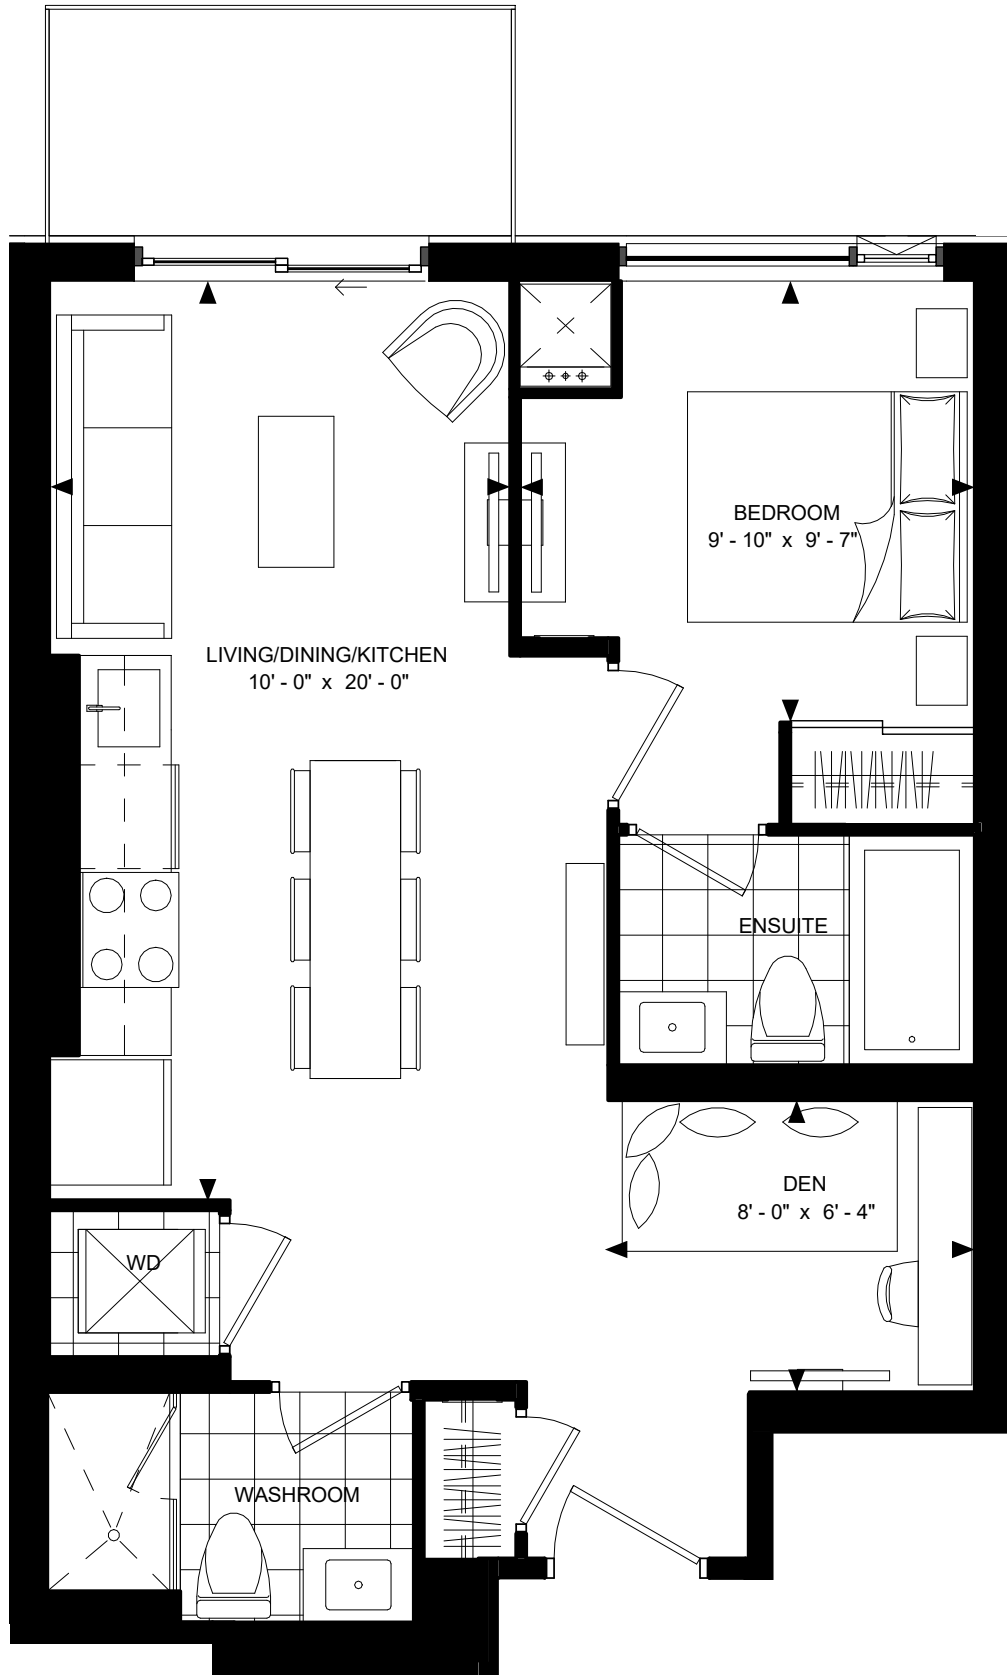

LEVEL 18-28

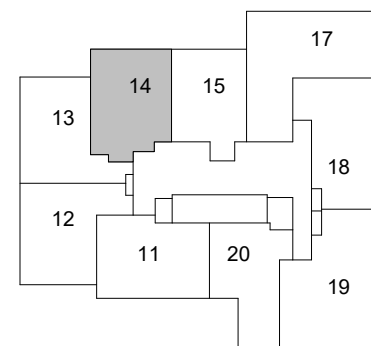



LEVEL 29-35

SUITE 1D2-E
SUITE AREA: 621 sf


Disclaimer : Materials, specifications & floor plans are subject to change without notice. All renderings are artist's conceptions. All floor plans have approximate dimensions. Actual usable floor space may vary from the stated floor area. E.&O.E.

SCALE: 1 : 50

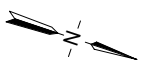

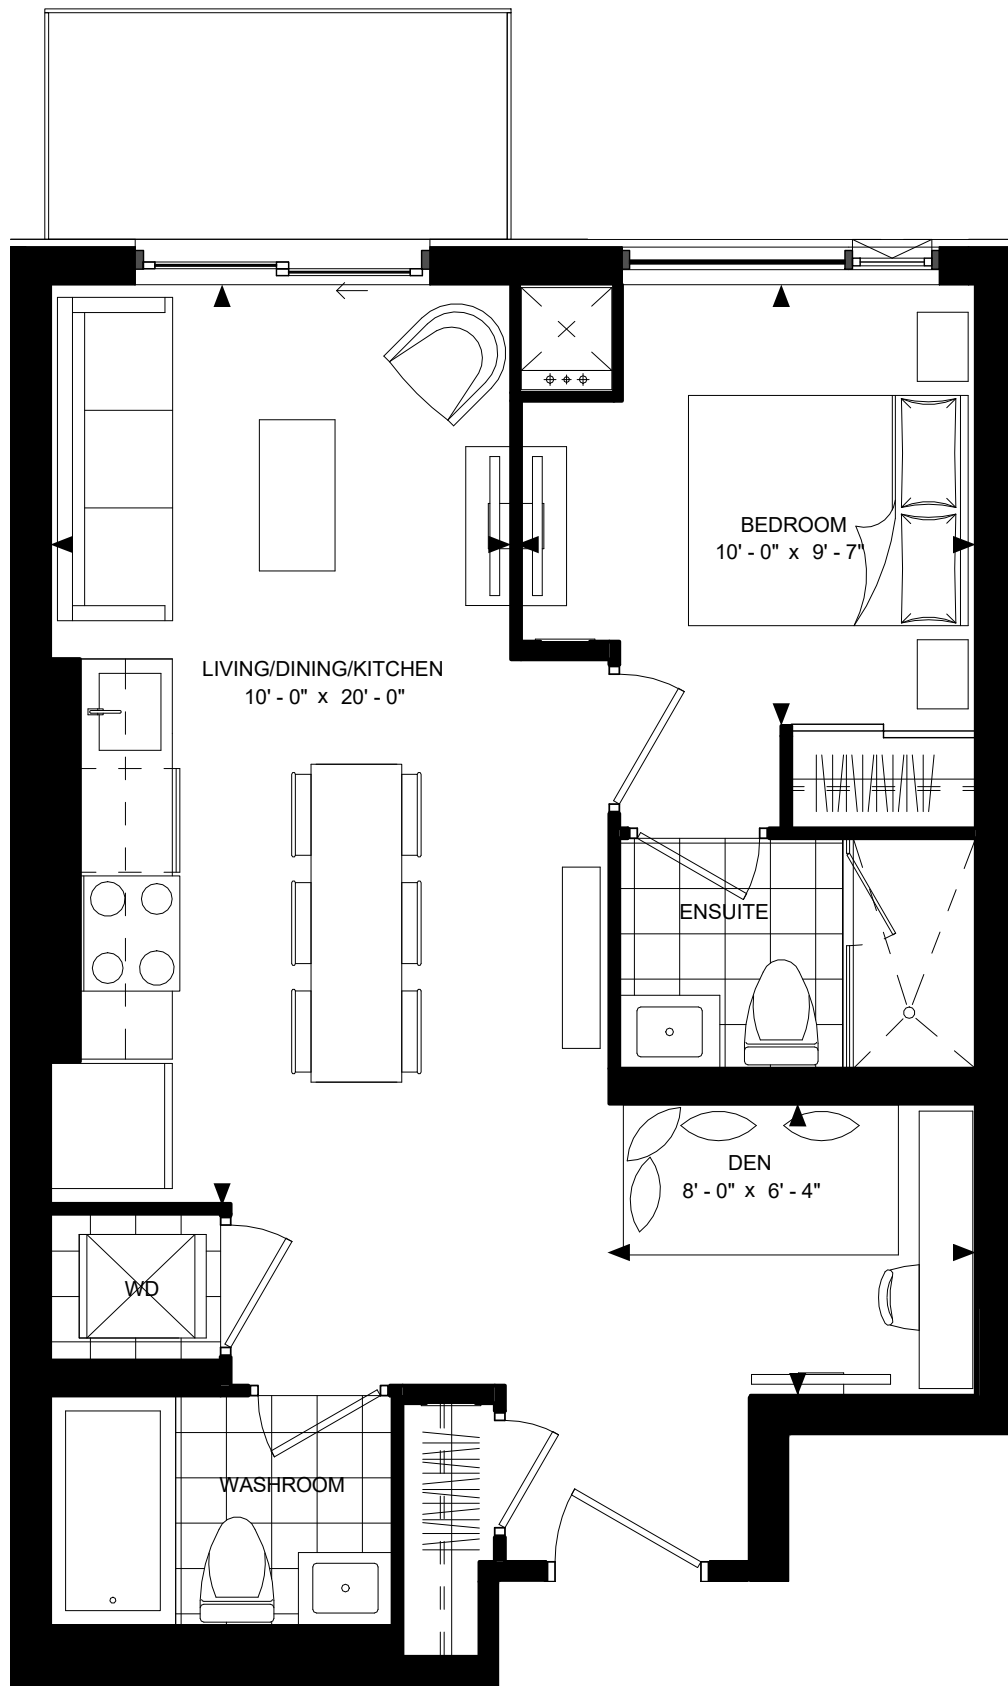

SUITE 1D2-E1
SUITE AREA: 625 sf

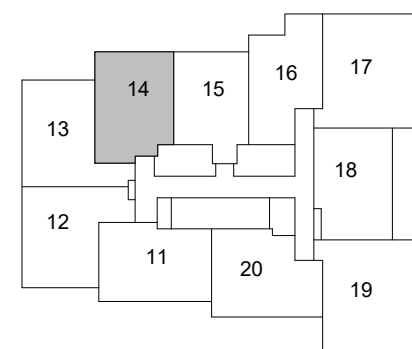

LEVEL 5-17



Disclaimer : Materials, specifications & floor plans are subject to change without notice. All renderings are artist's conceptions. All floor plans have approximate dimensions. Actual usable floor space may vary from the stated floor area. E.&O.E.

SCALE: 1 : 50



SUITE 1D2-F
SUITE AREA: 697 sf



LEVEL 2




Disclaimer : Materials, specifications & floor plans are subject to change without notice. All renderings are artist's conceptions. All floor plans have approximate dimensions. Actual usable floor space may vary from the stated floor area. E.&O.E.


SCALE: 1 : 50



SUITE 2-A
SUITE AREA: 671 sf

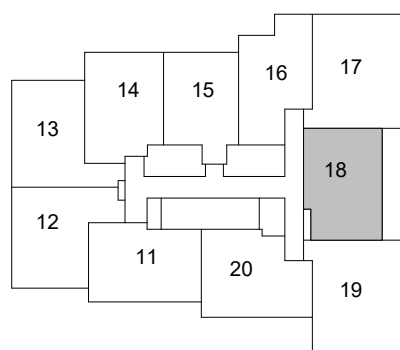

LEVEL 5-17

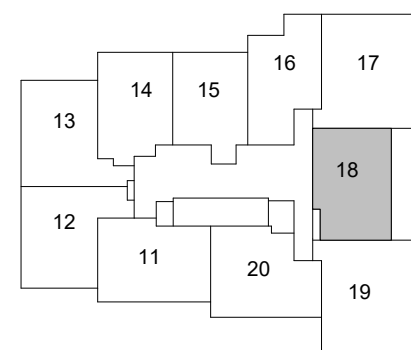


LEVEL 18-28




Disclaimer : Materials, specifications & floor plans are subject to change without notice. All renderings are artist's conceptions. All floor plans have approximate dimensions. Actual usable floor space may vary from the stated floor area. E.&O.E.


SCALE: 1 : 50

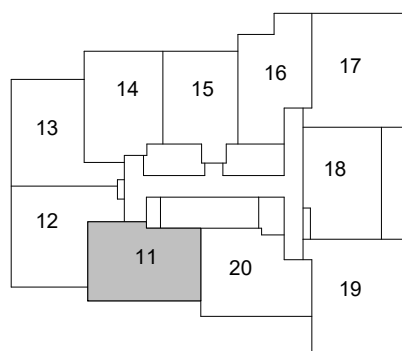

LEVEL 5-17

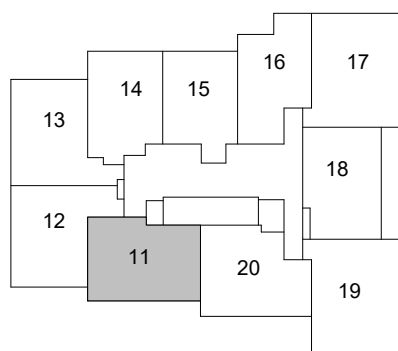


LEVEL 18-28

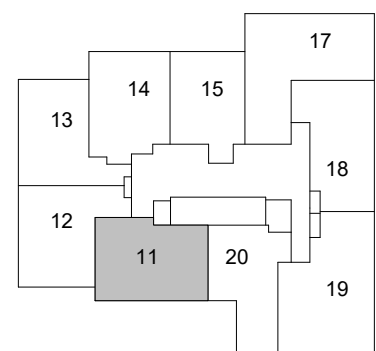

LEVEL 29-35

SUITE 2-B (BF)
SUITE AREA: 683 sf

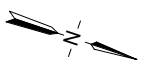


Disclaimer : Materials, specifications & floor plans are subject to change without notice. All renderings are artist's conceptions. All floor plans have approximate dimensions. Actual usable floor space may vary from the stated floor area. E.&O.E.


SCALE: 1 : 50




SUITE 2-C
SUITE AREA: 706 sf

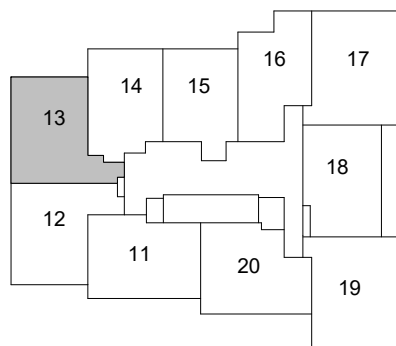

LEVEL 18-28

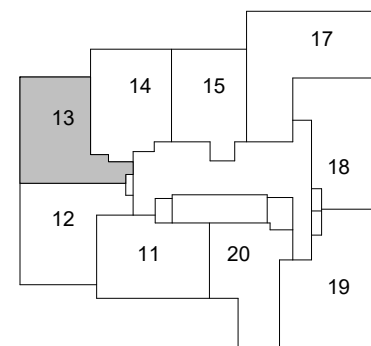

LEVEL 29-35

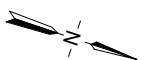


Disclaimer : Materials, specifications & floor plans are subject to change without notice. All renderings are artist's conceptions. All floor plans have approximate dimensions. Actual usable floor space may vary from the stated floor area. E.&O.E.


SCALE: 1 : 50




SUITE 2-D
SUITE AREA: 710 sf

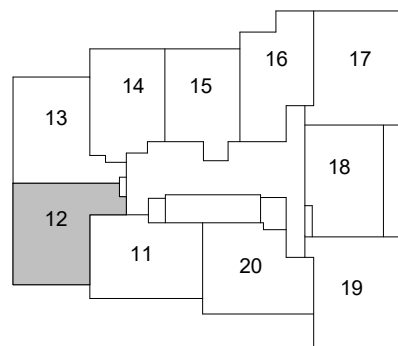

LEVEL 18-28

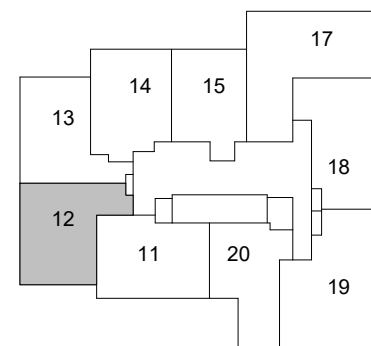

LEVEL 29-35


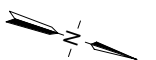


Disclaimer : Materials, specifications & floor plans are subject to change without notice. All renderings are artist's conceptions. All floor plans have approximate dimensions. Actual usable floor space may vary from the stated floor area. E.&O.E.

SCALE: 1 : 50




SUITE 2-E
SUITE AREA: 710 sf

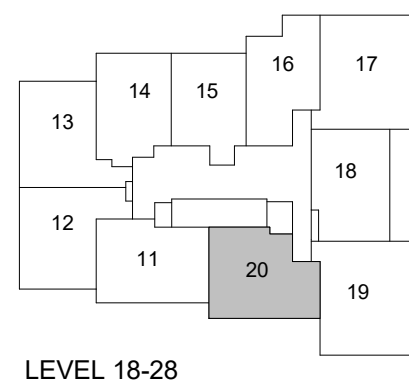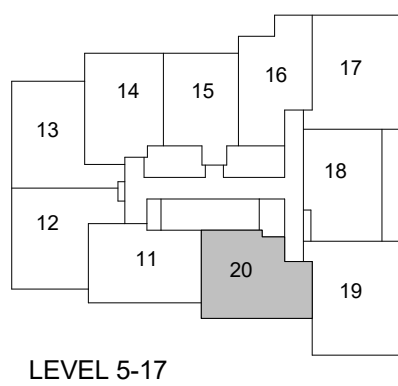


Disclaimer : Materials, specifications & floor plans are subject to change without notice. All renderings are artist's conceptions. All floor plans have approximate dimensions. Actual usable floor space may vary from the stated floor area. E.&O.E.


SCALE: 1 : 50

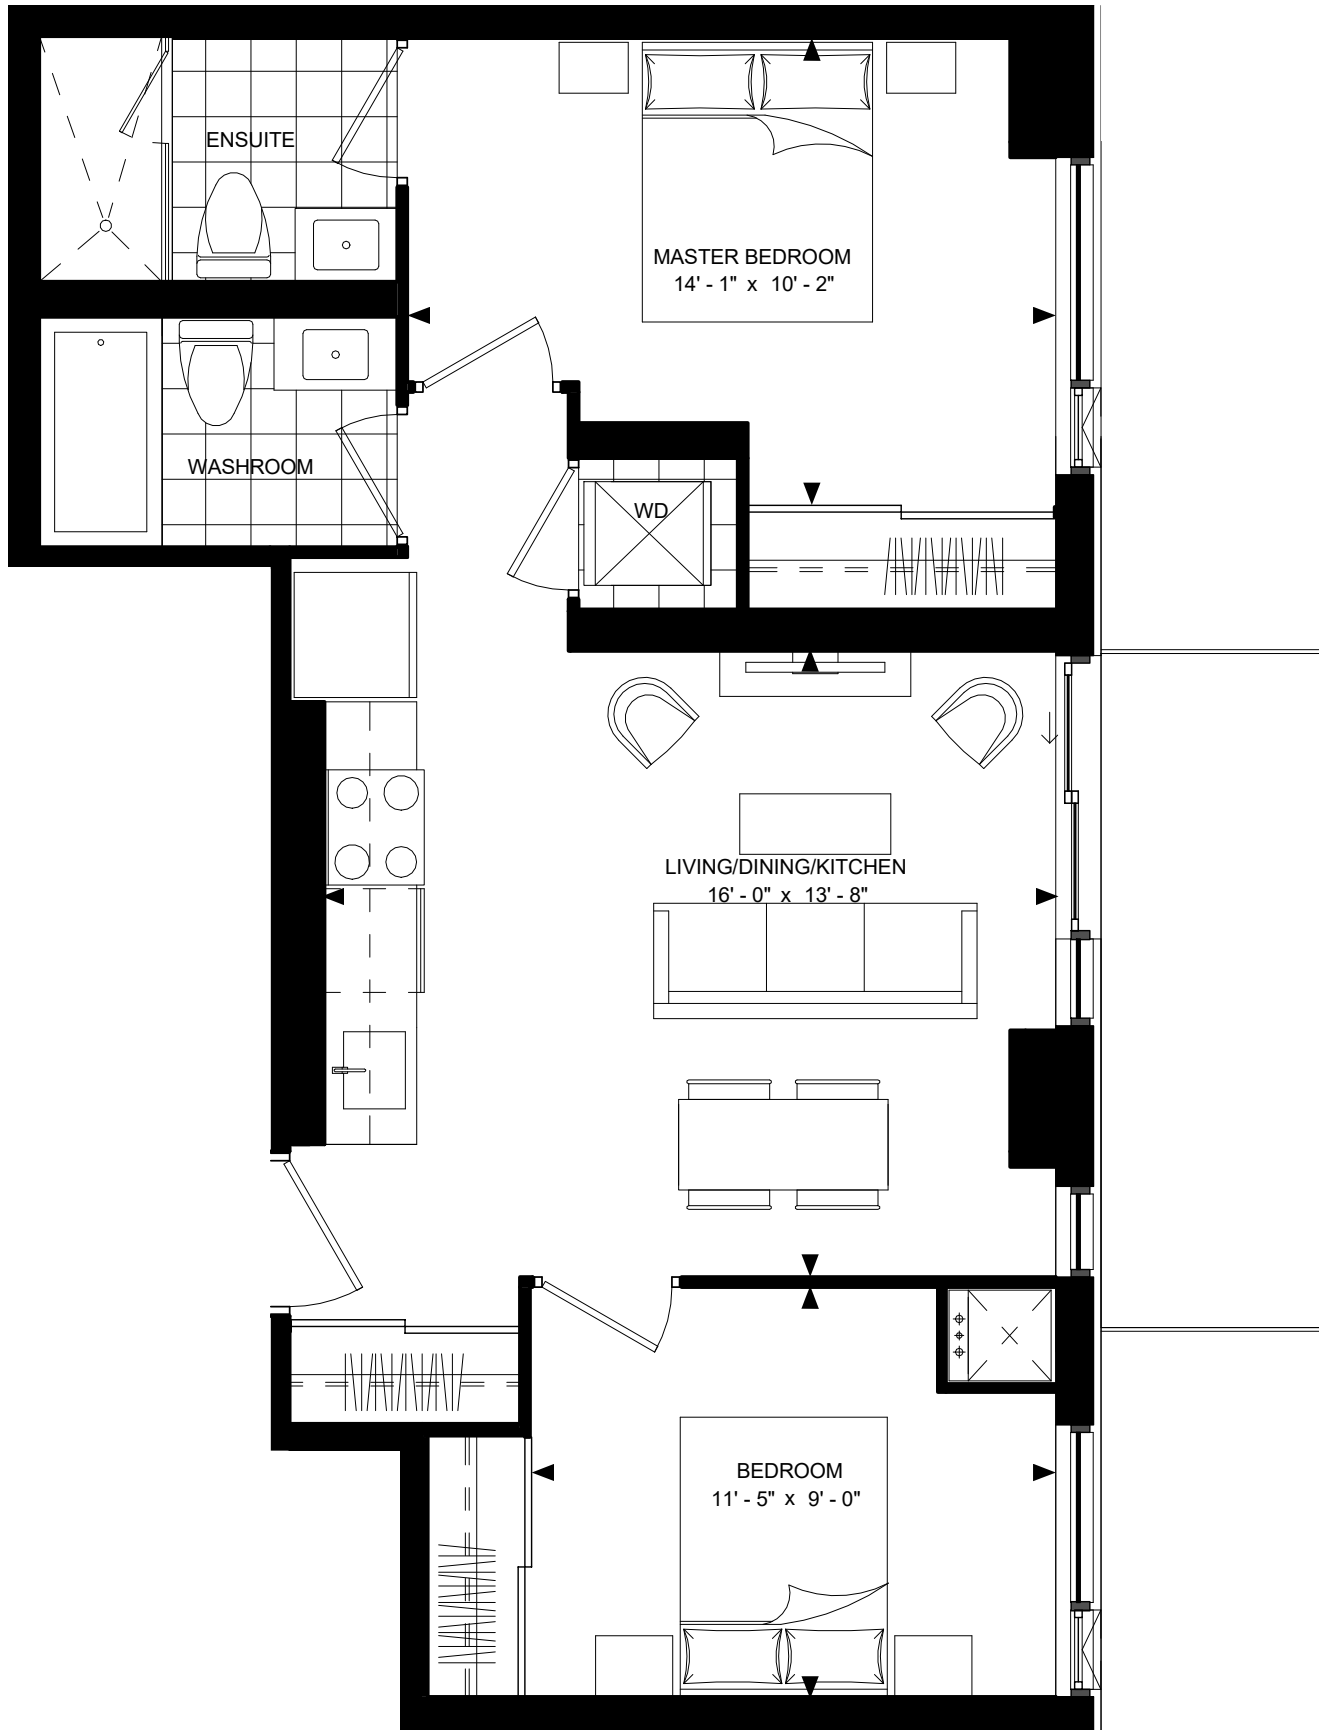

SUITE 2-F
SUITE AREA: 711 sf

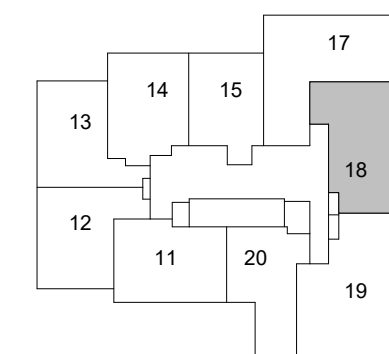

LEVEL 29-35

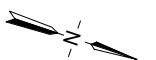


Disclaimer : Materials, specifications & floor plans are subject to change without notice. All renderings are artist's conceptions. All floor plans have approximate dimensions. Actual usable floor space may vary from the stated floor area. E.&O.E.


SCALE: 1 : 50




SUITE 3-A
 SUITE AREA: 825 sf

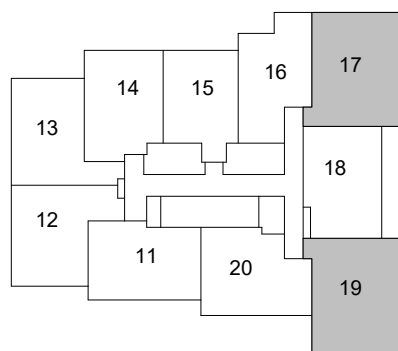

LEVEL 5-17

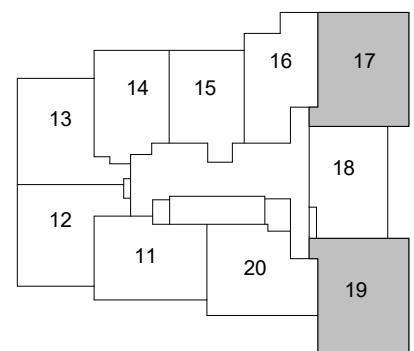

LEVEL 18-28

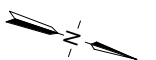


Disclaimer : Materials, specifications & floor plans are subject to change without notice. All renderings are artist's conceptions. All floor plans have approximate dimensions. Actual usable floor space may vary from the stated floor area. E.&O.E.

SCALE: 1 : 50



SUITE 3-B
SUITE AREA: 908 sf

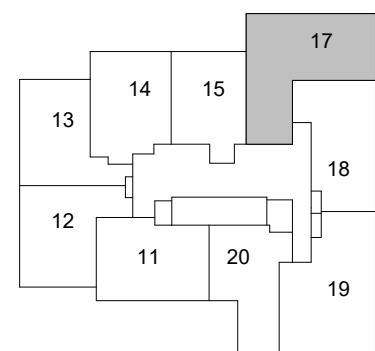


LEVEL 29-35




Disclaimer : Materials, specifications & floor plans are subject to change without notice. All renderings are artist's conceptions. All floor plans have approximate dimensions. Actual usable floor space may vary from the stated floor area. E.&O.E.

SCALE: 1 : 50

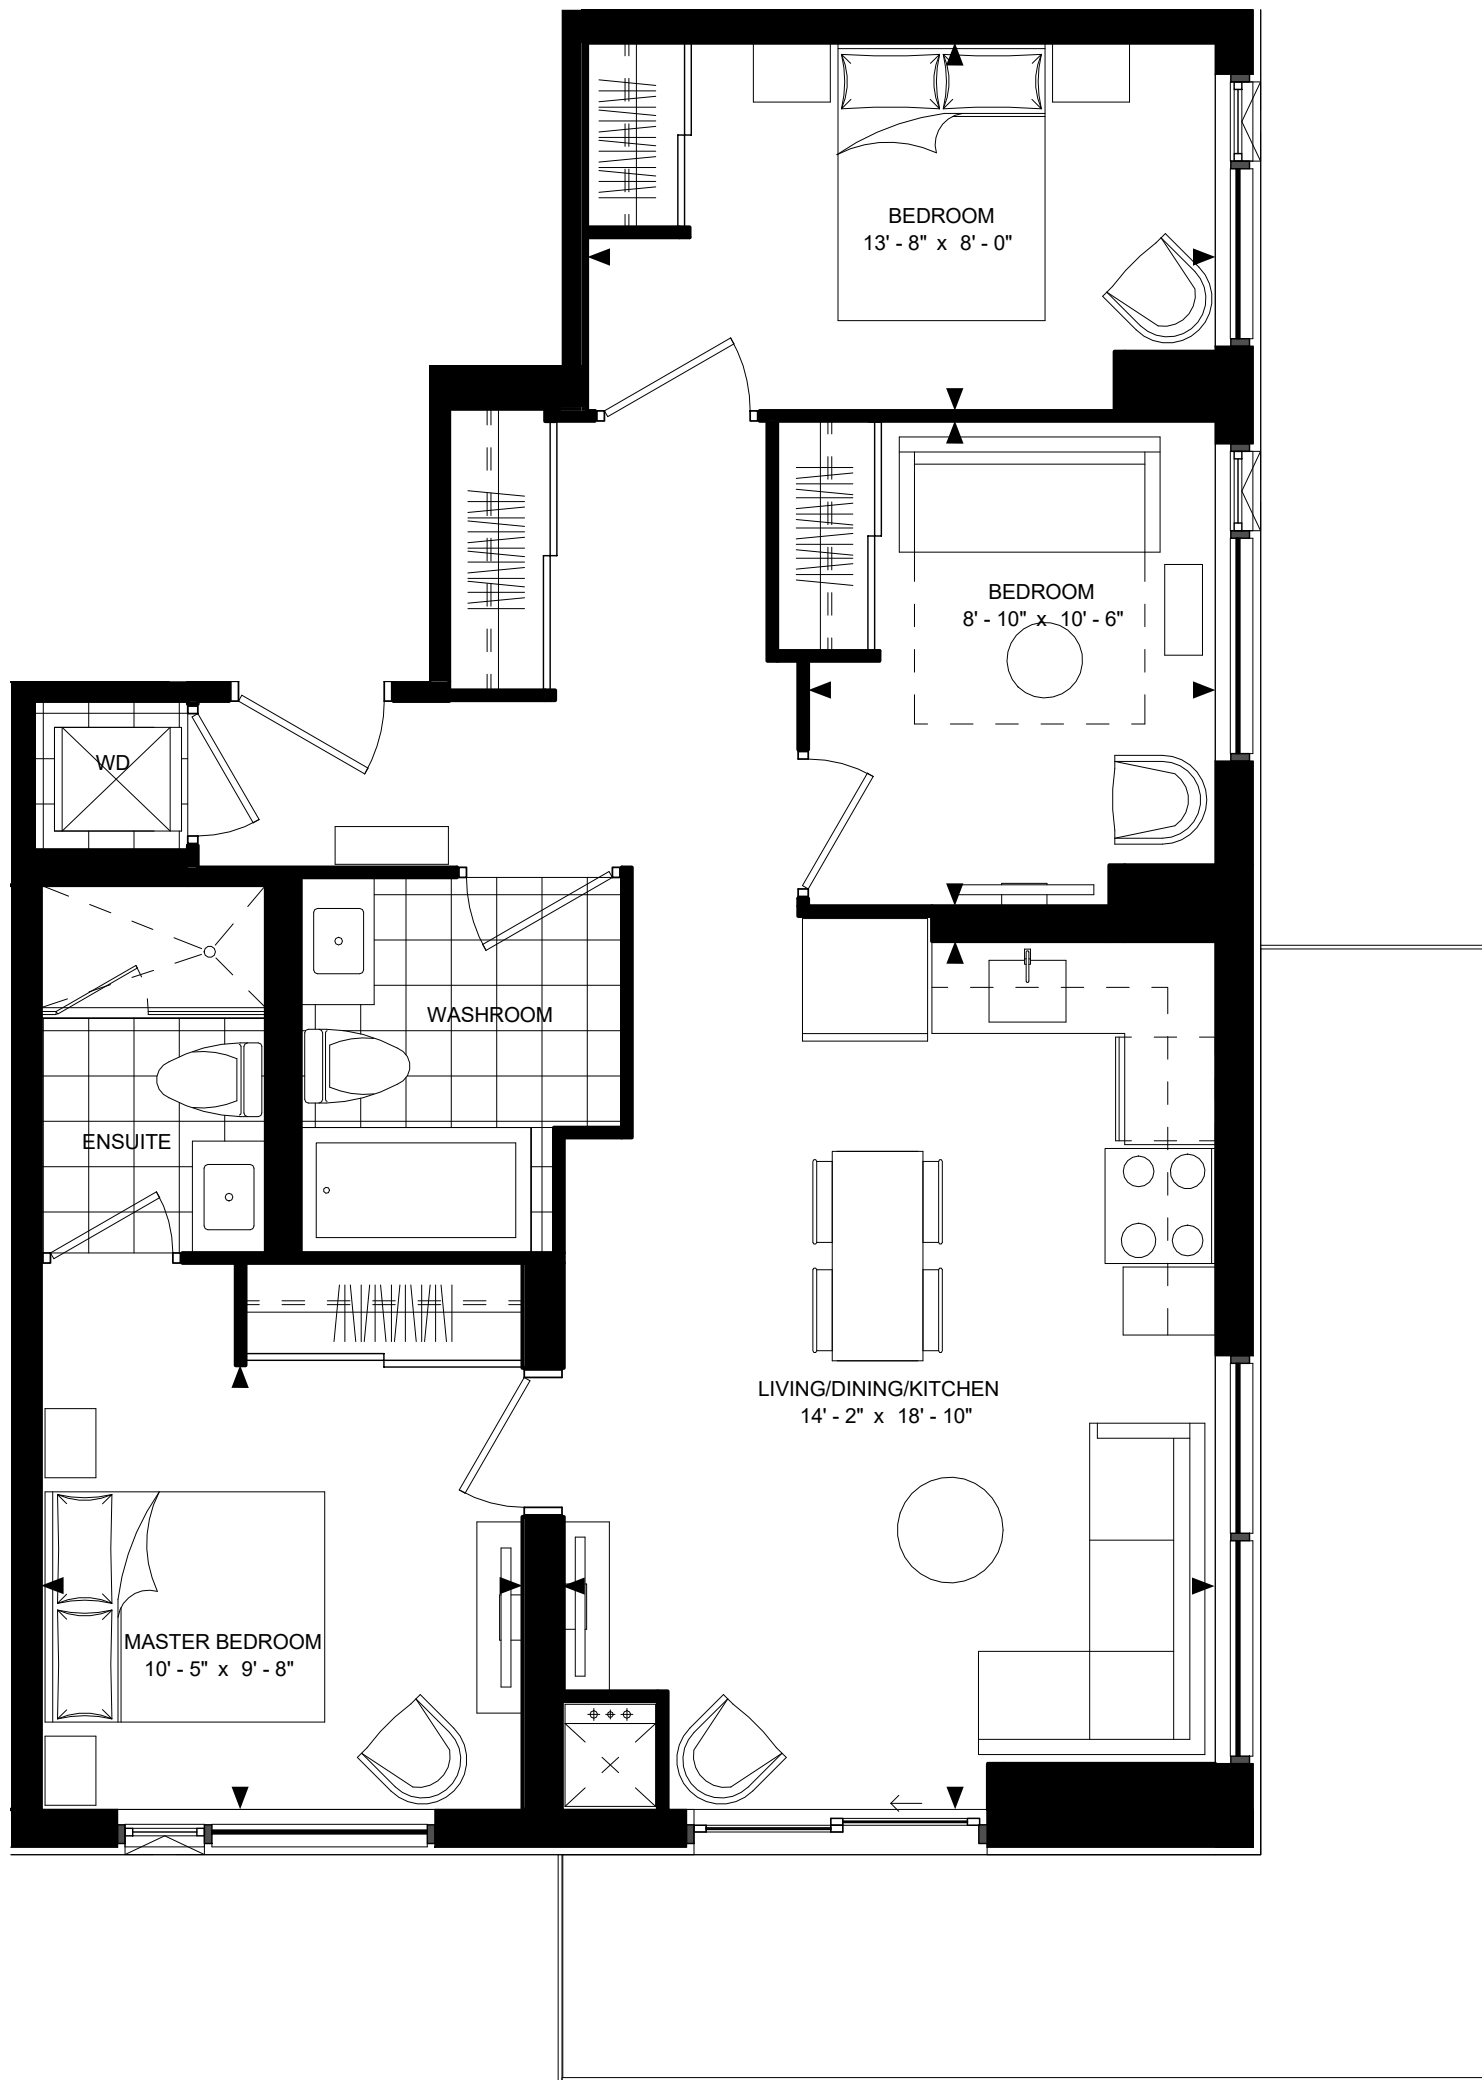


SUITE 3-C (BF)
SUITE AREA: 924 sf

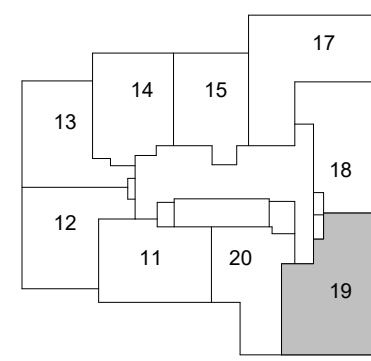


LEVEL 29-35

Disclaimer : Materials, specifications & floor plans are subject to change without notice. All renderings are artist's conceptions. All floor plans have approximate dimensions. Actual usable floor space may vary from the stated floor area. E.&O.E.

SCALE: 1 : 50

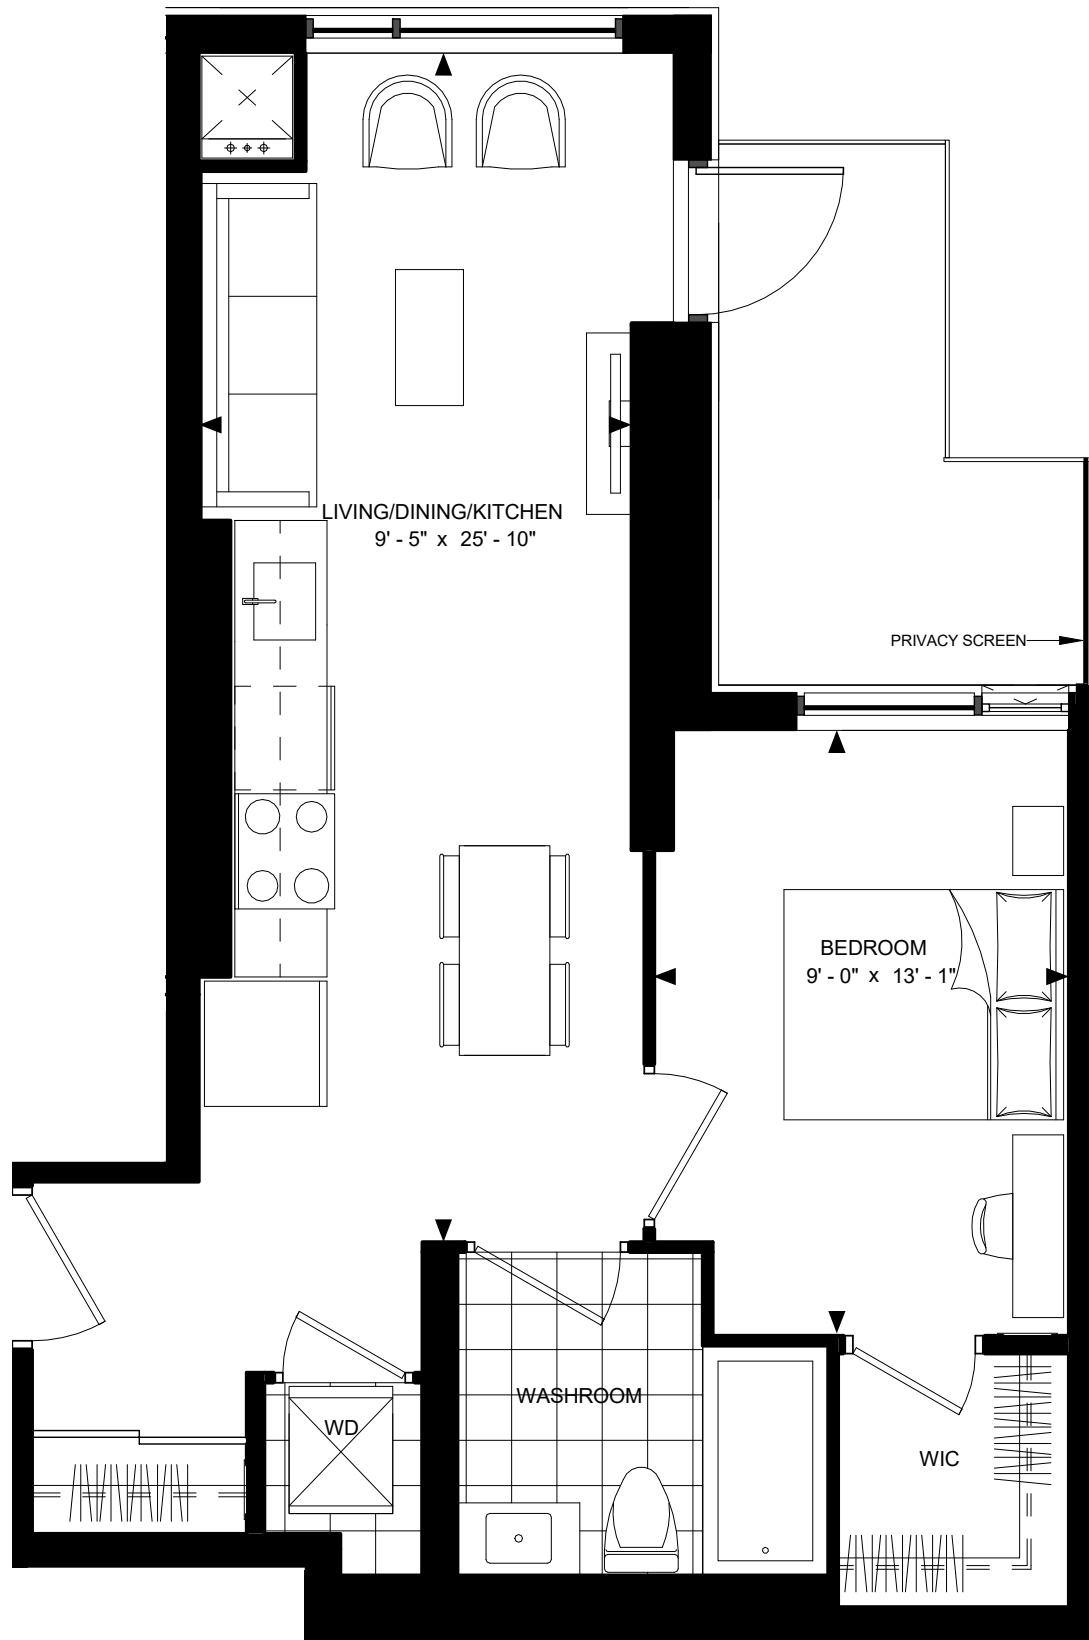

SUITE: 1-B (BF)
SUITE AREA: 613 sf

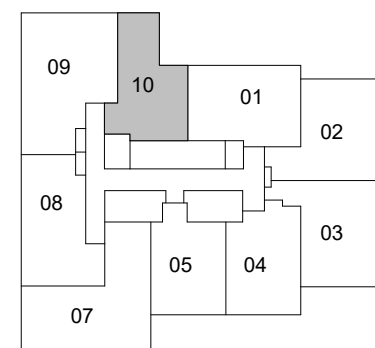


LEVEL 24-28






Disclaimer : Materials, specifications & floor plans are subject to change without notice. All renderings are artist's conceptions. All floor plans have approximate dimensions. Actual usable floor space may vary from the stated floor area. E.&O.E.

SCALE: 1 : 50

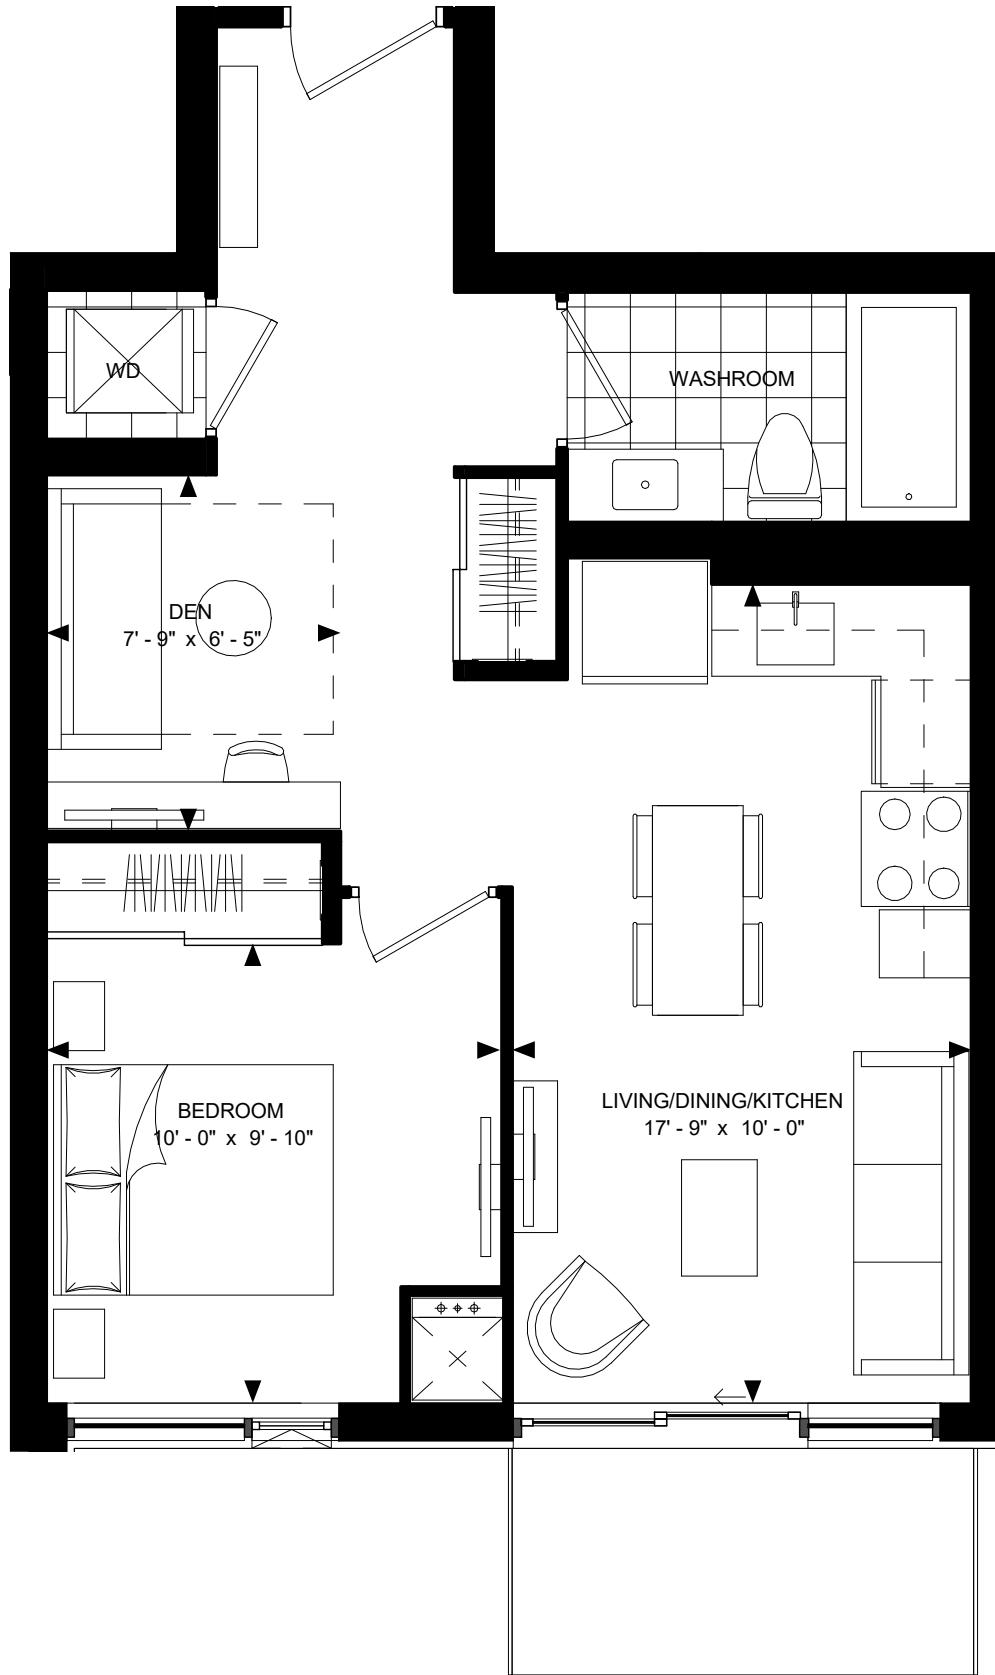



SUITE: 1D1-A
 SUITE AREA: 582 sf

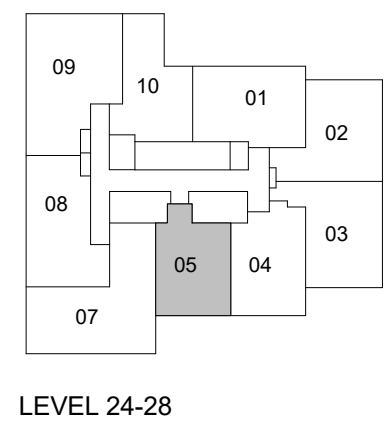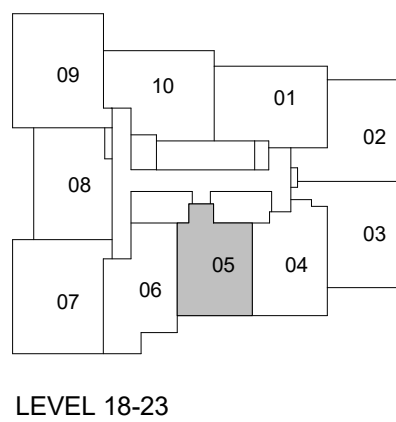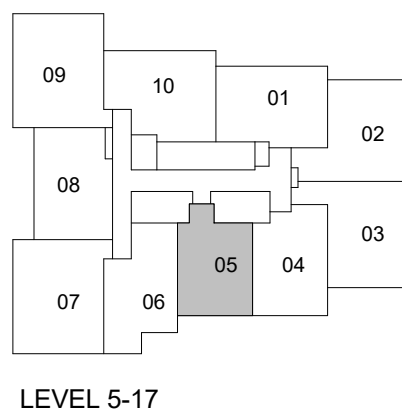



Disclaimer : Materials, specifications & floor plans are subject to change without notice. All renderings are artist's conceptions. All floor plans have approximate dimensions. Actual usable floor space may vary from the stated floor area. E.&O.E.

SCALE: 1 : 50

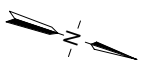

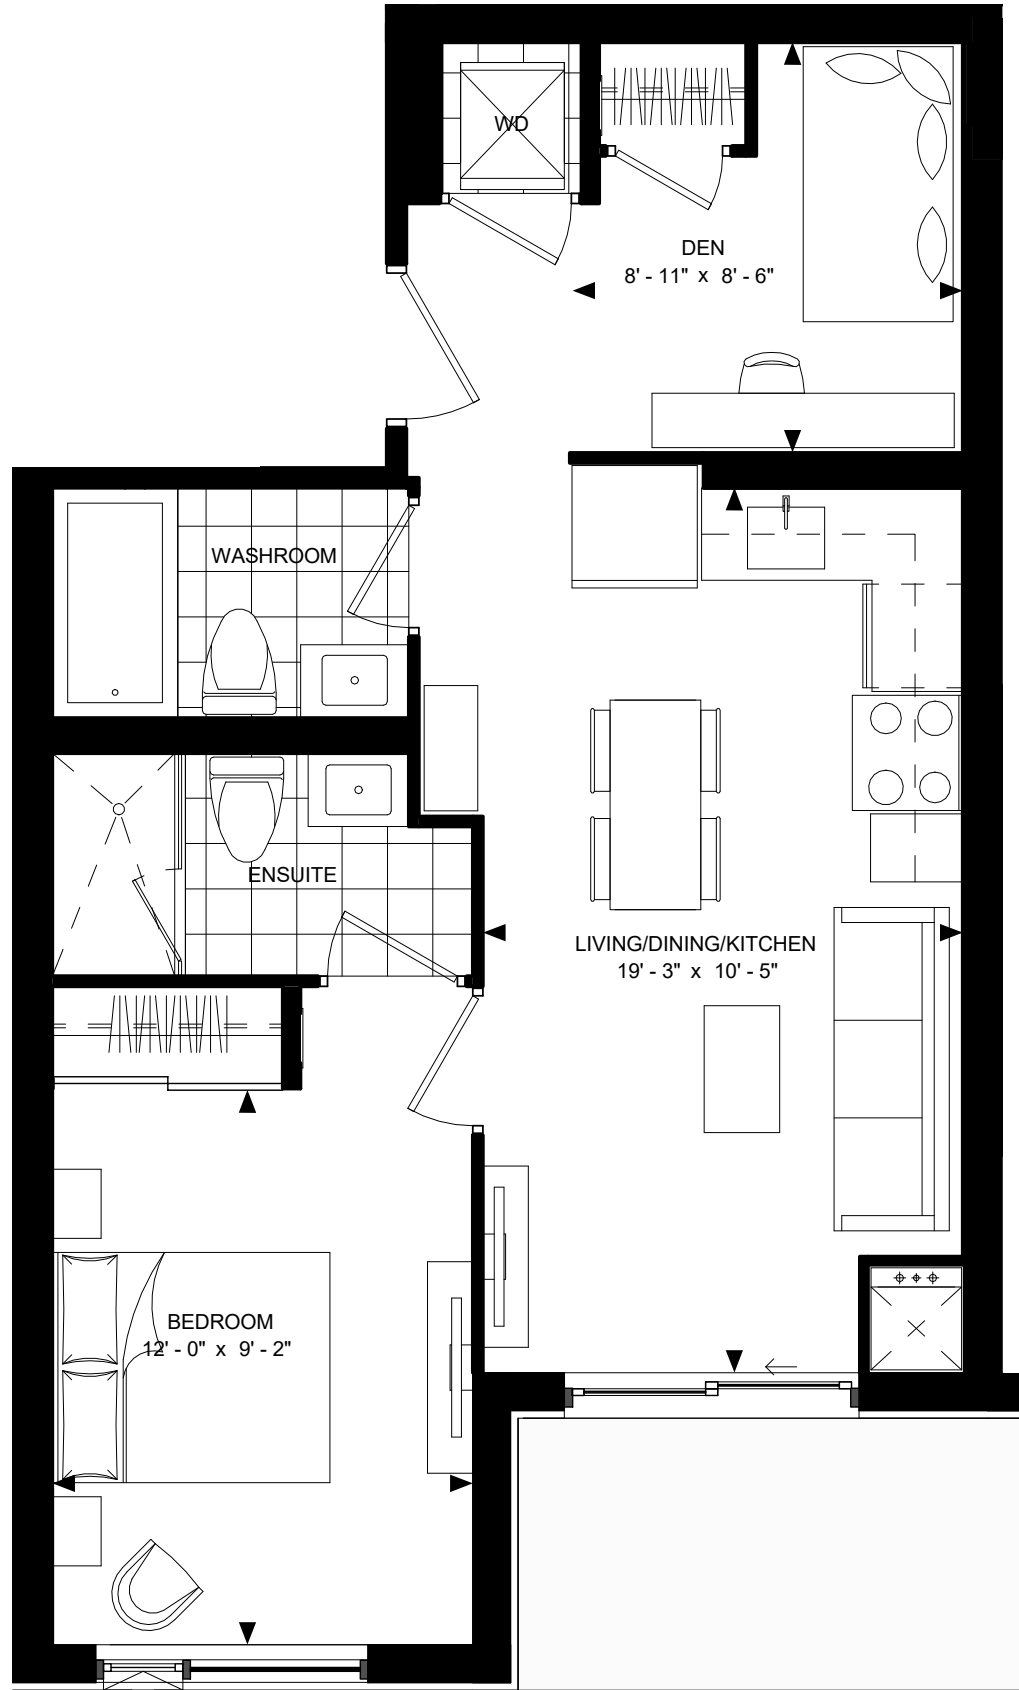


SUITE: 1D2-A
 SUITE AREA: 619 sf

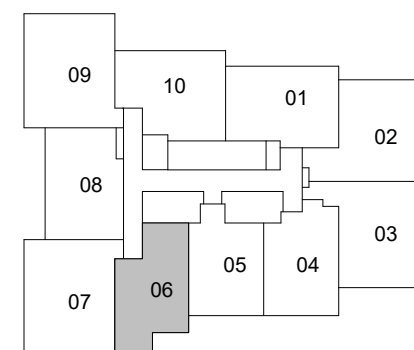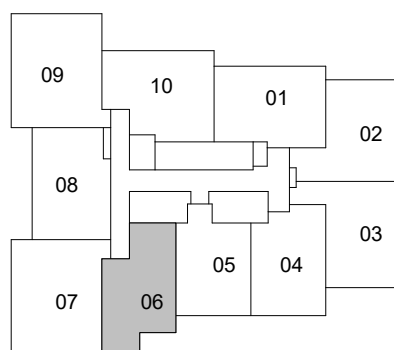


Disclaimer : Materials, specifications & floor plans are subject to change without notice. All renderings are artist's conceptions. All floor plans have approximate dimensions. Actual usable floor space may vary from the stated floor area. E.&O.E.

SCALE: 1 : 50




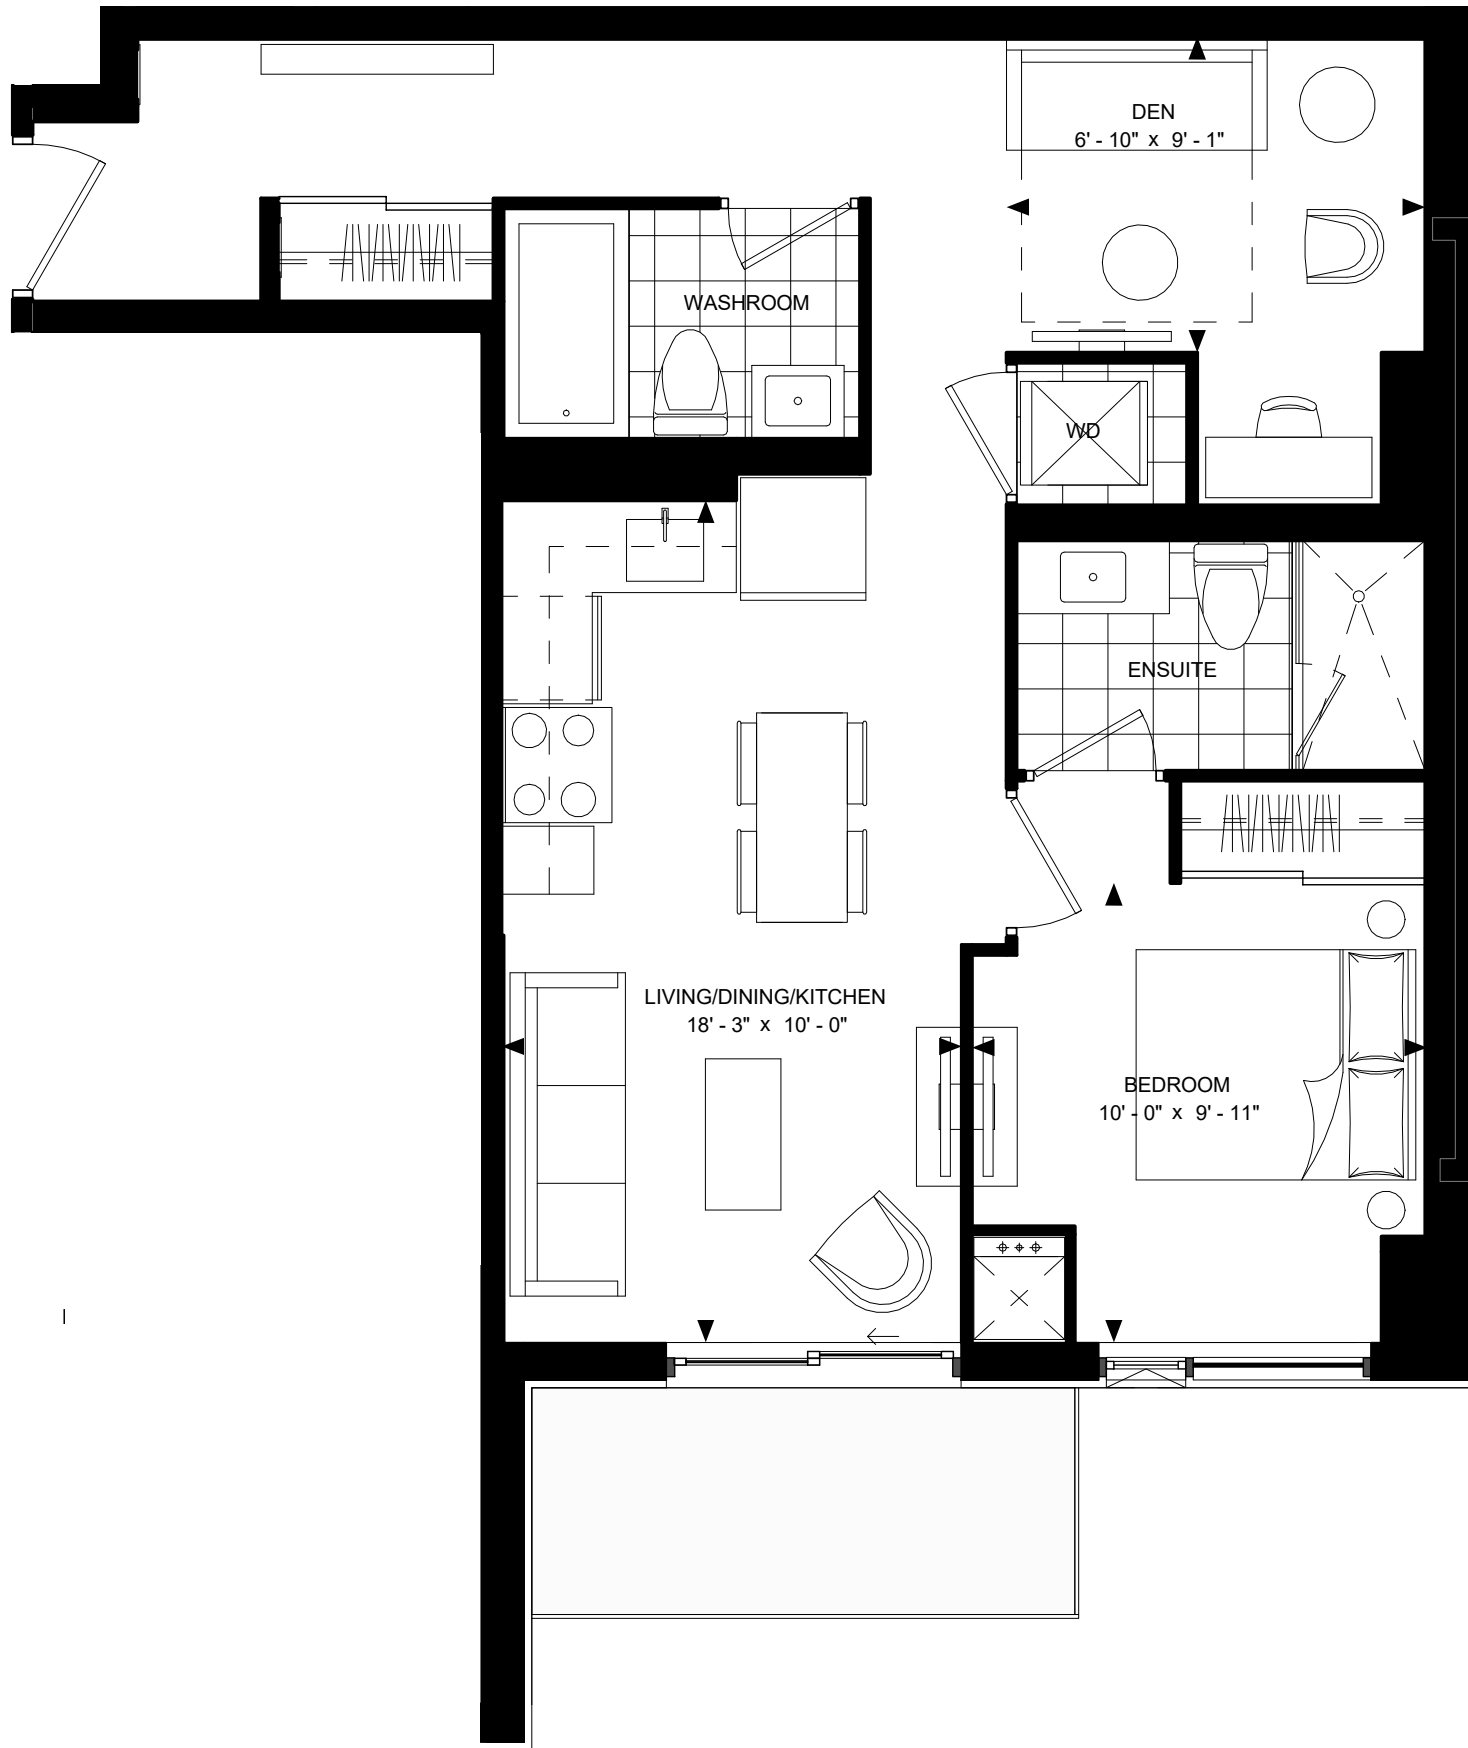

SUITE: 1D2-C
SUITE AREA: 703 sf

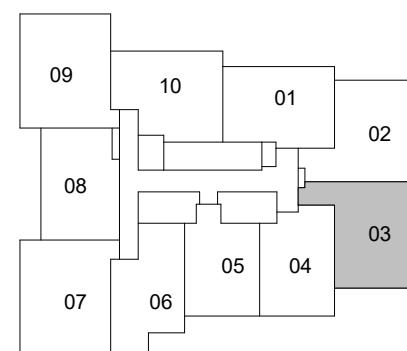


LEVEL 5-17

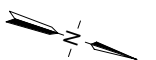

Disclaimer : Materials, specifications & floor plans are subject to change without notice. All renderings are artist's conceptions. All floor plans have approximate dimensions. Actual usable floor space may vary from the stated floor area. E.&O.E.



SUITE: 1D2-D (BF)
SUITE AREA: 710 sf

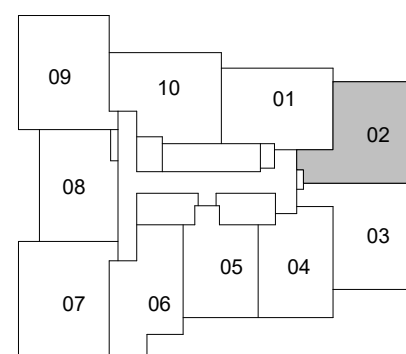


LEVEL 5-17




Disclaimer : Materials, specifications & floor plans are subject to change without notice. All renderings are artist's conceptions. All floor plans have approximate dimensions. Actual usable floor space may vary from the stated floor area. E.&O.E.


SCALE: 1 : 50

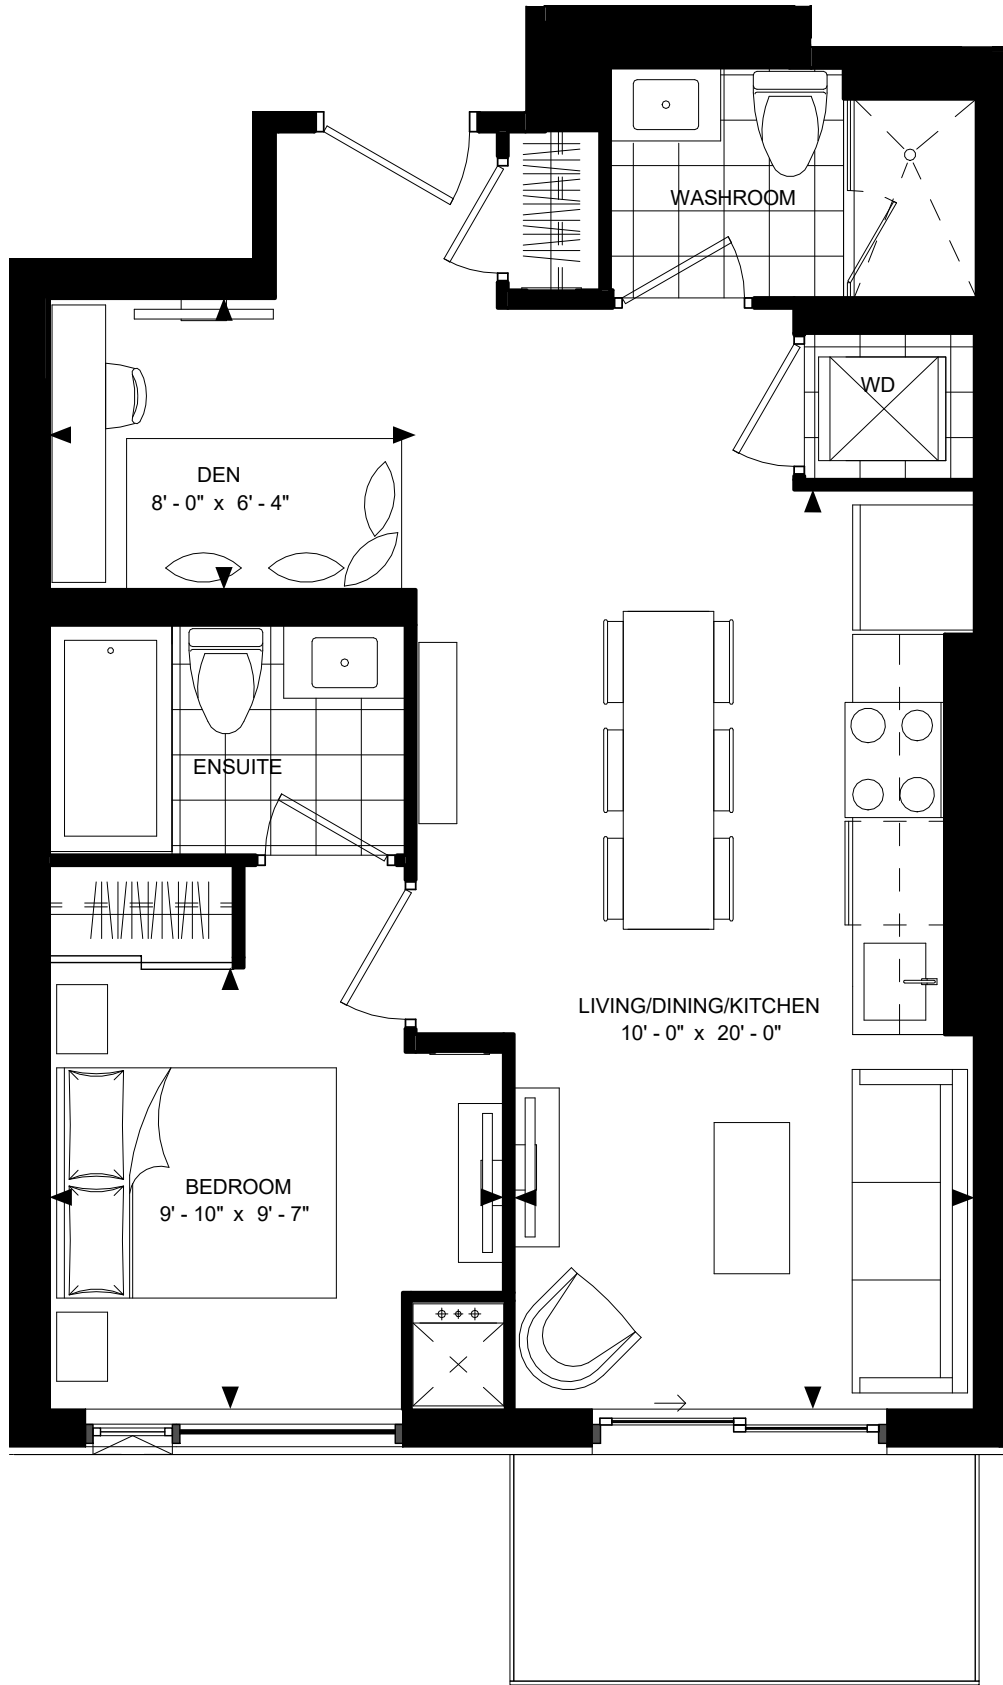

SUITE: 1D2-E
SUITE AREA: 621 sf

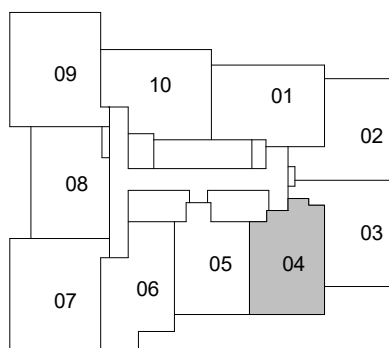


LEVEL 18-23

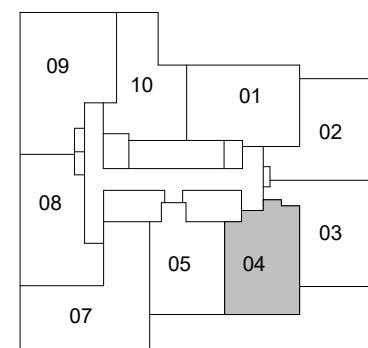


LEVEL 24-28



Disclaimer : Materials, specifications & floor plans are subject to change without notice. All renderings are artist's conceptions. All floor plans have approximate dimensions. Actual usable floor space may vary from the stated floor area. E.&O.E.

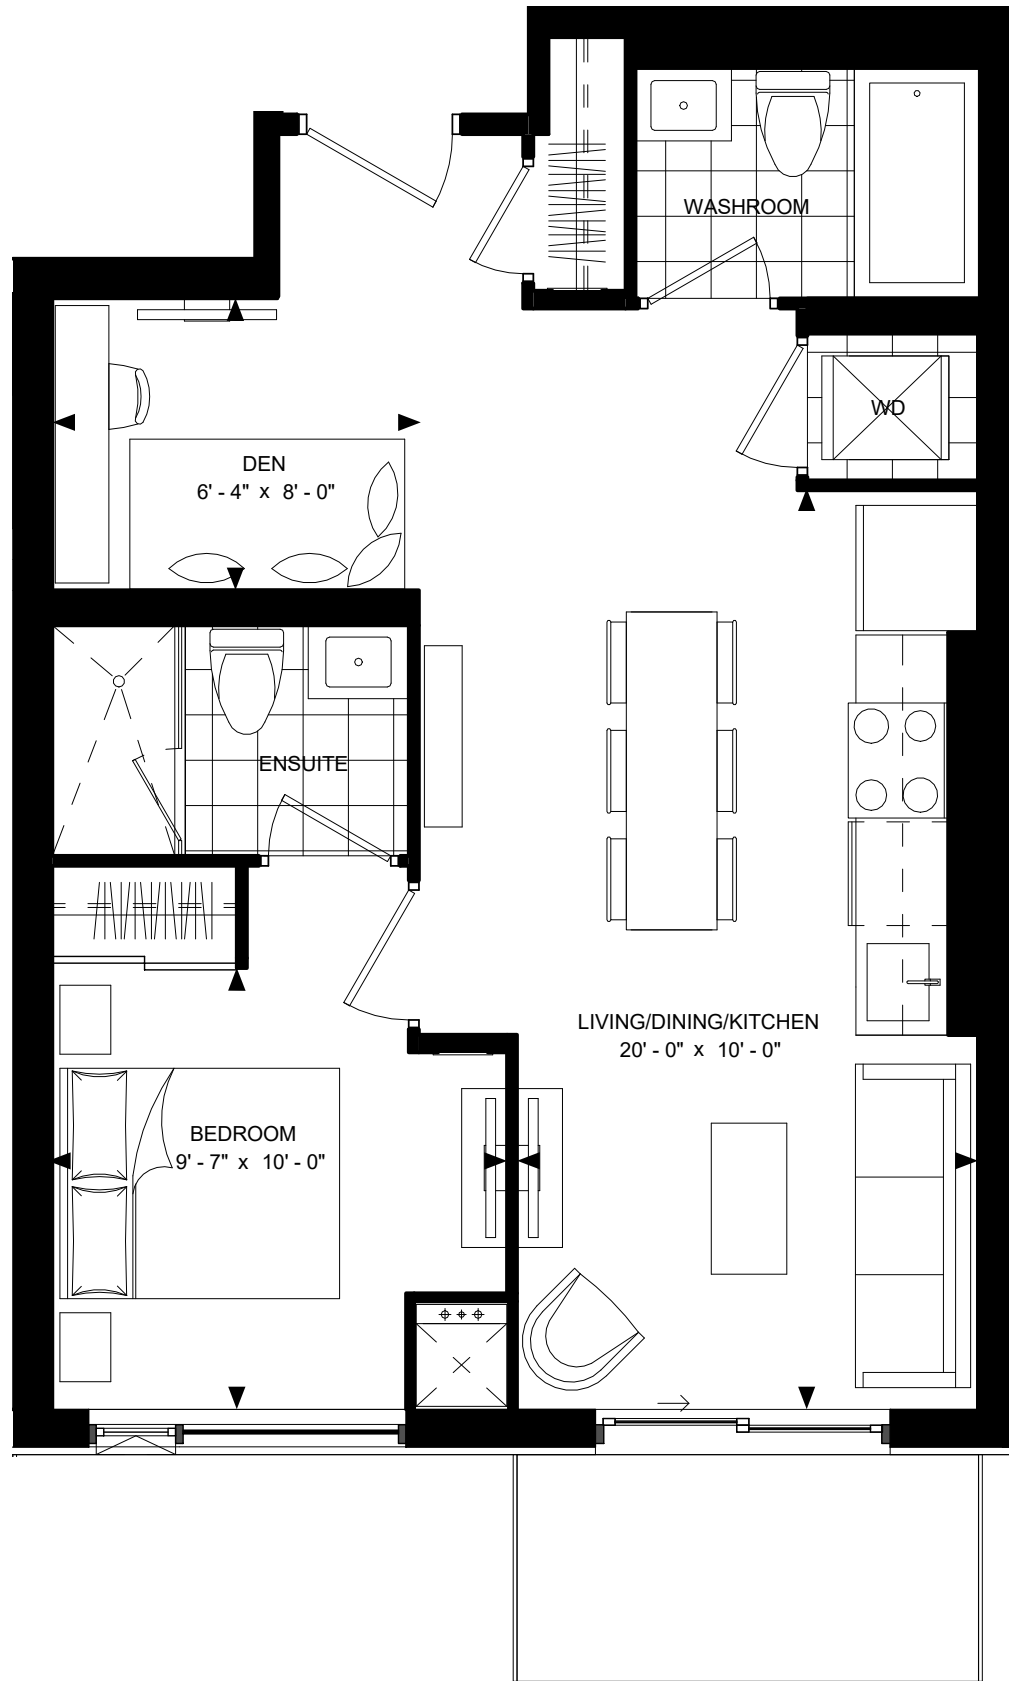

SUITE: 1D2-E1
SUITE AREA: 625 sf

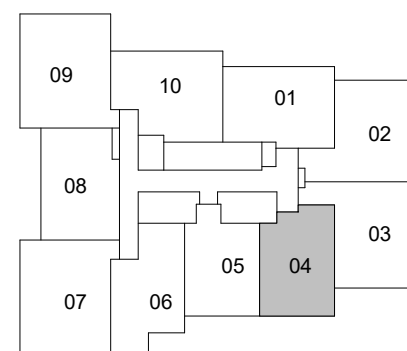


LEVEL 5-17




Disclaimer : Materials, specifications & floor plans are subject to change without notice. All renderings are artist's conceptions. All floor plans have approximate dimensions. Actual usable floor space may vary from the stated floor area. E.&O.E.




SUITE: 2-A
SUITE AREA: 671sf

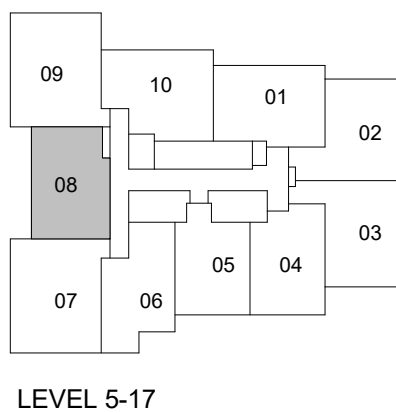

LEVEL 5-17

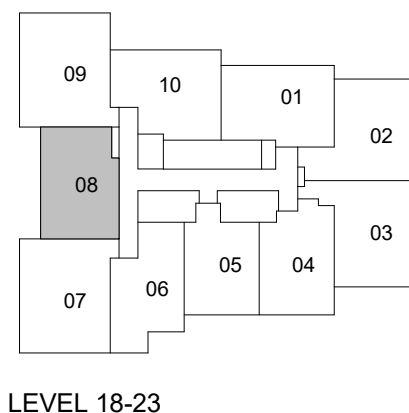

LEVEL 18-23

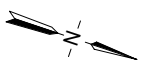


Disclaimer : Materials, specifications & floor plans are subject to change without notice. All renderings are artist's conceptions. All floor plans have approximate dimensions. Actual usable floor space may vary from the stated floor area. E.&O.E.


SCALE: 1 : 50




SUITE: 2-B (BF)
SUITE AREA: 683 sf

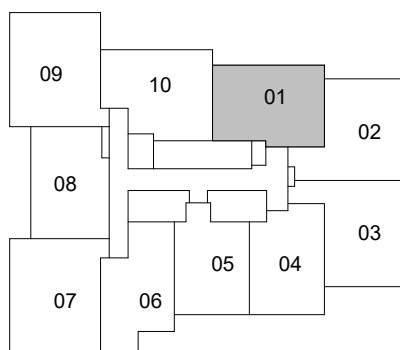

LEVEL 5-17

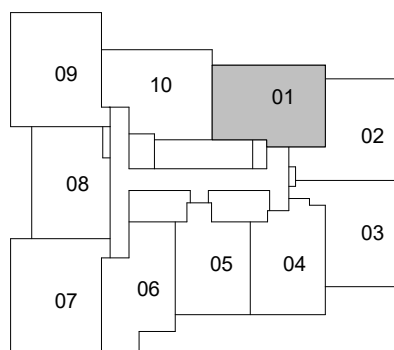

LEVEL 18-23

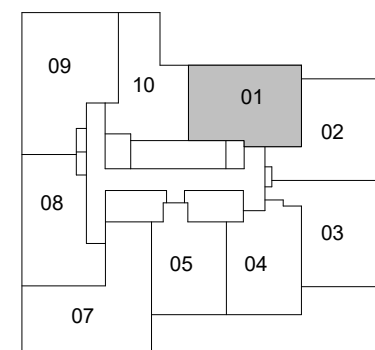

LEVEL 24-28




Disclaimer : Materials, specifications & floor plans are subject to change without notice. All renderings are artist's conceptions. All floor plans have approximate dimensions. Actual usable floor space may vary from the stated floor area. E.&O.E.


SCALE: 1 : 50



SUITE: 2-C
SUITE AREA: 706 sf

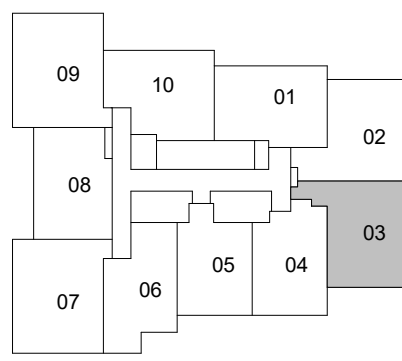

LEVEL 18-23

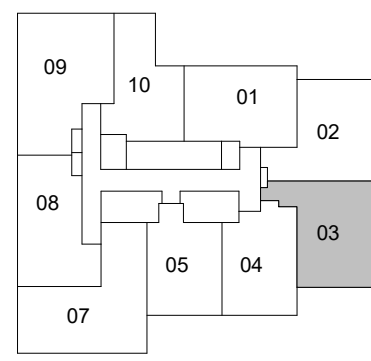

LEVEL 24-28






Disclaimer : Materials, specifications & floor plans are subject to change without notice. All renderings are artist's conceptions. All floor plans have approximate dimensions. Actual usable floor space may vary from the stated floor area. E.&O.E.

SCALE: 1 : 50



SUITE: 2-D
SUITE AREA: 710 sf

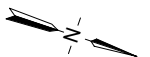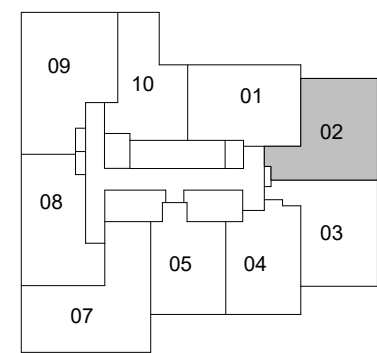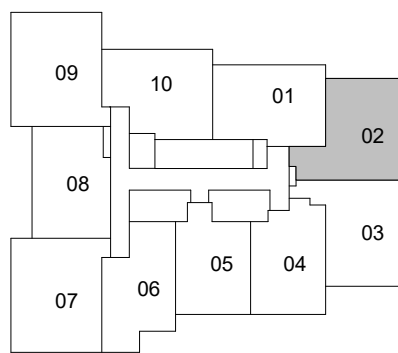


Disclaimer : Materials, specifications & floor plans are subject to change without notice. All renderings are artist's conceptions. All floor plans have approximate dimensions. Actual usable floor space may vary from the stated floor area. E.&O.E.


SCALE: 1 : 50



SUITE: 2-E
SUITE AREA: 710 sf

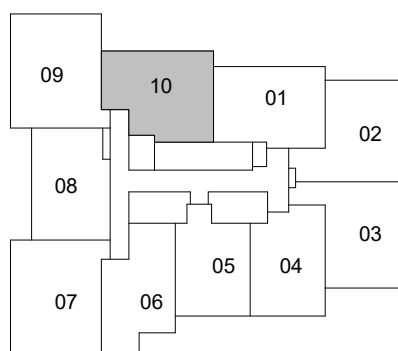


LEVEL 5-17

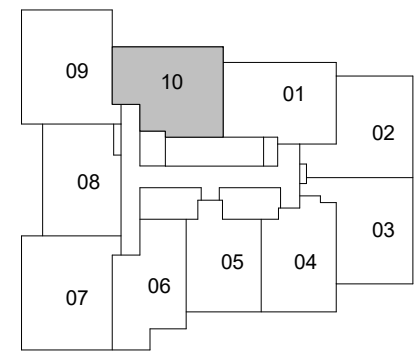


LEVEL 18-23



Disclaimer : Materials, specifications & floor plans are subject to change without notice. All renderings are artist's conceptions. All floor plans have approximate dimensions. Actual usable floor space may vary from the stated floor area. E.&O.E.

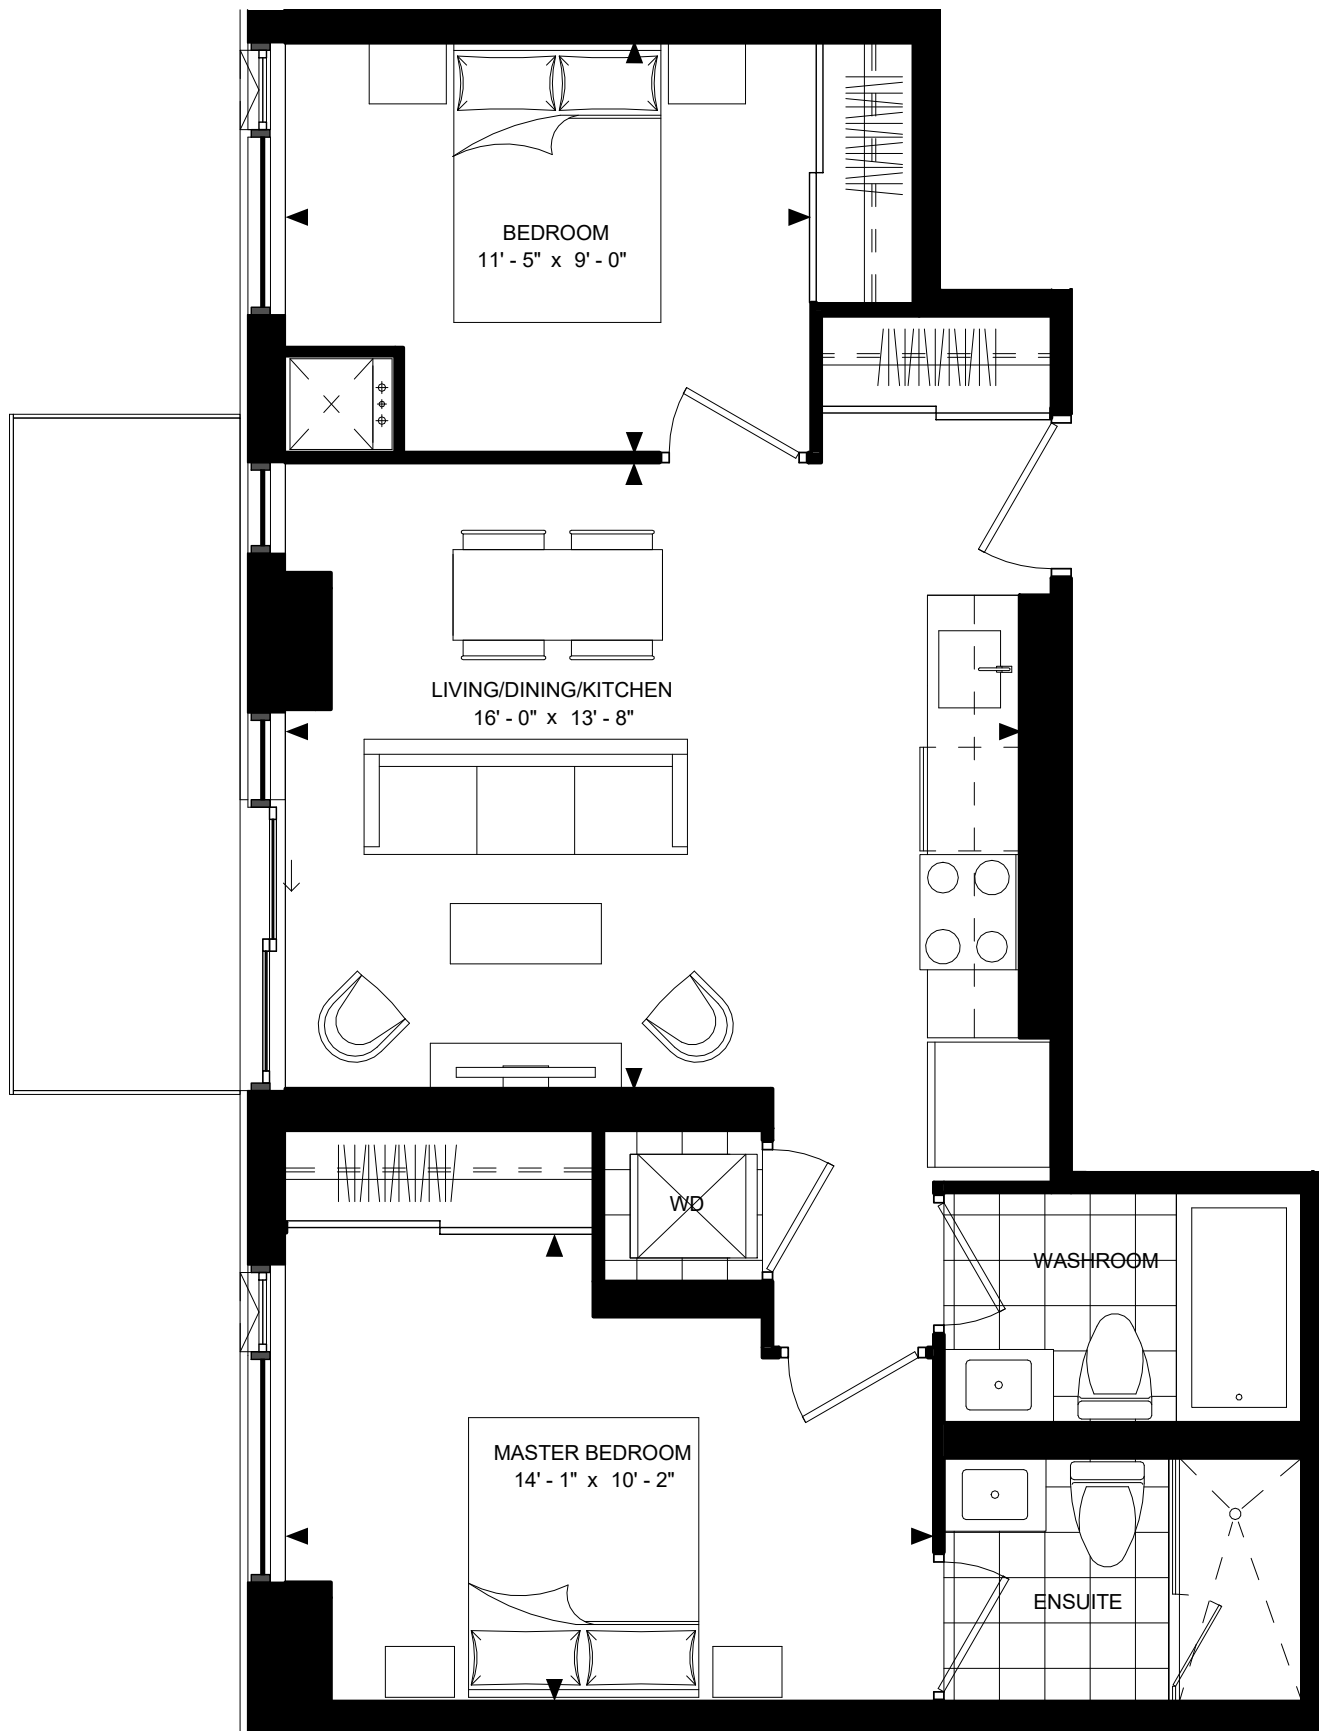

SUITE: 2-F
SUITE AREA: 711 sf

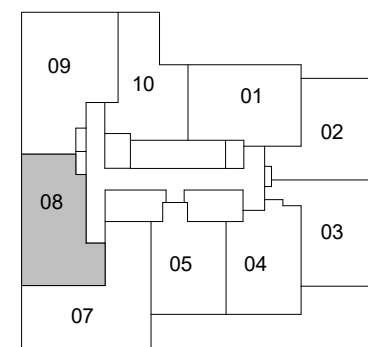


LEVEL 24-28




Disclaimer : Materials, specifications & floor plans are subject to change without notice. All renderings are artist's conceptions. All floor plans have approximate dimensions. Actual usable floor space may vary from the stated floor area. E.&O.E.



SUITE: 3-A
SUITE AREA: 825 sf

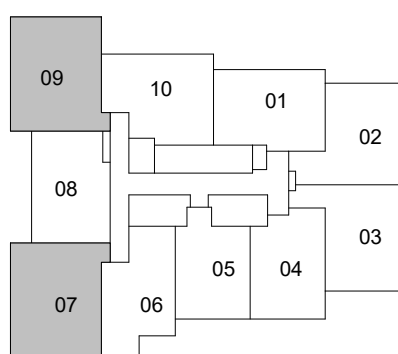

LEVEL 5-17

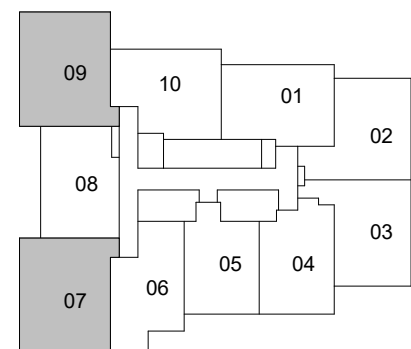


LEVEL 18-23




Disclaimer : Materials, specifications & floor plans are subject to change without notice. All renderings are artist's conceptions. All floor plans have approximate dimensions. Actual usable floor space may vary from the stated floor area. E.&O.E.


SCALE: 1 : 50

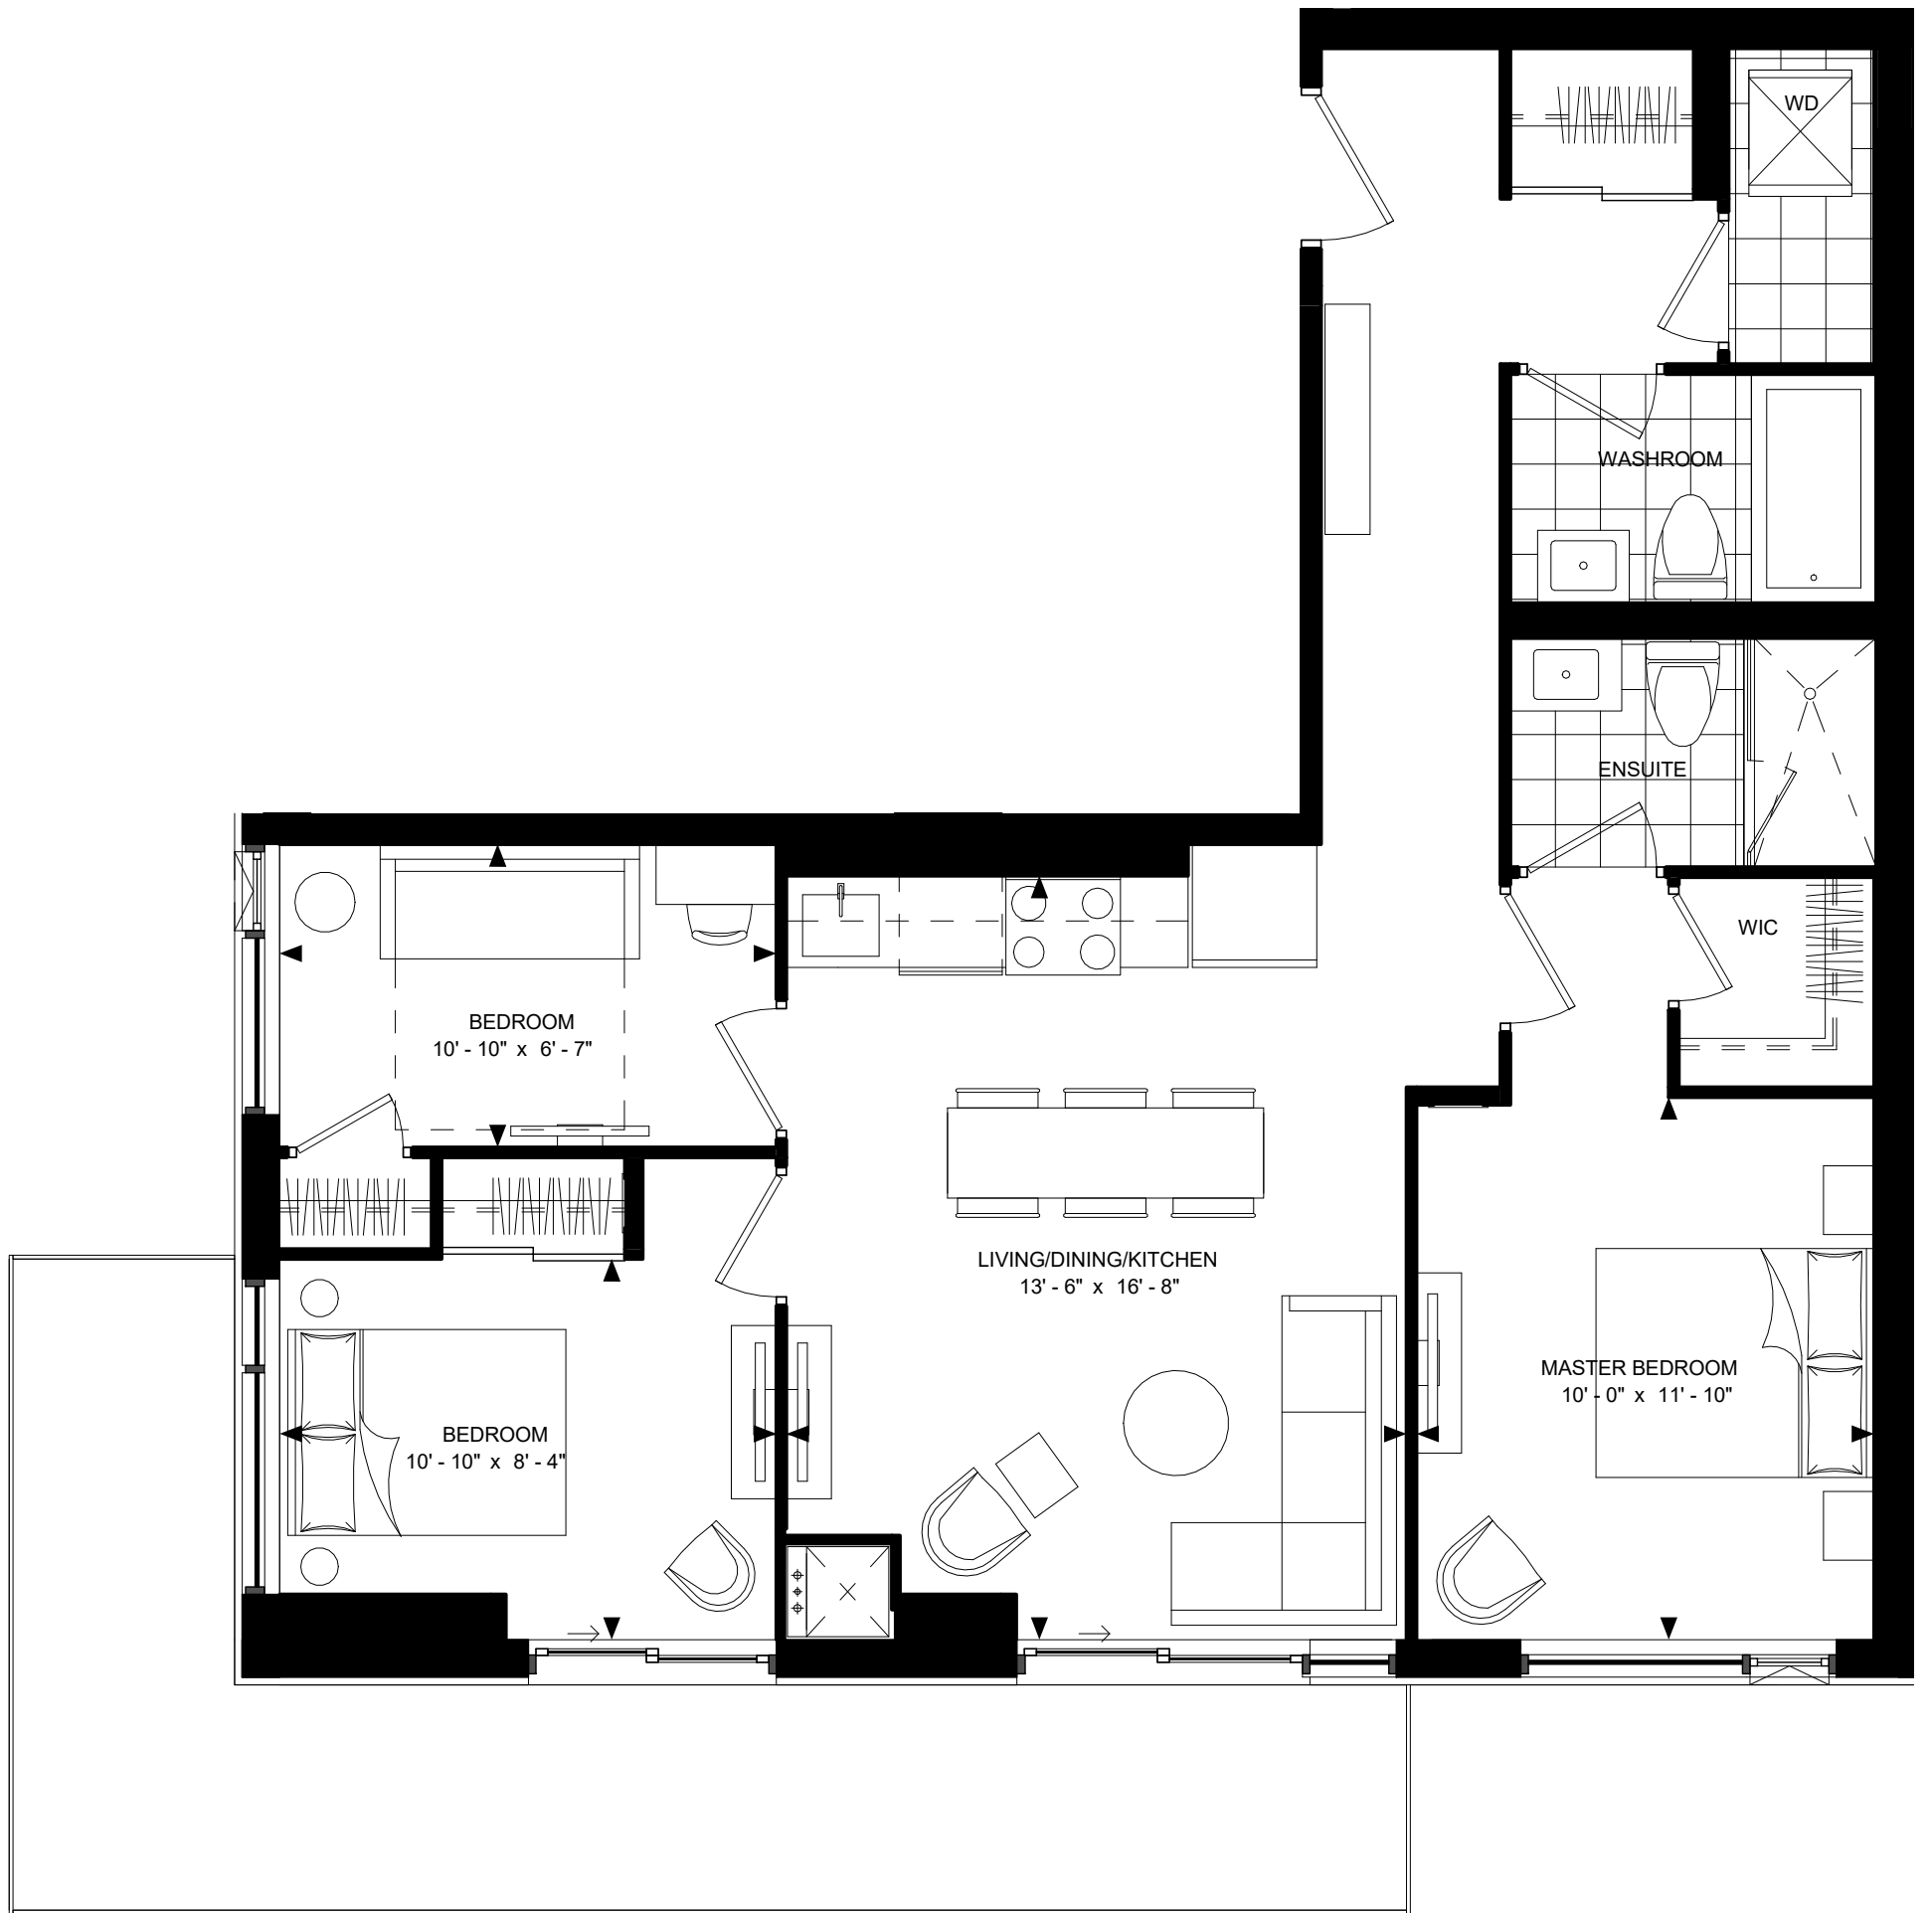

SUITE: 3-B
SUITE AREA: 908 sf

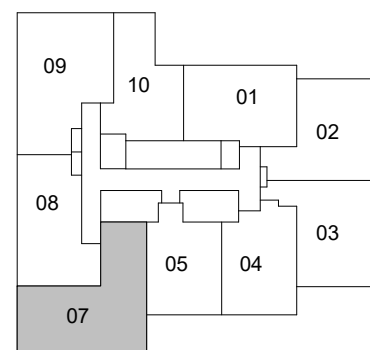


LEVEL 24-28

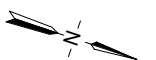

Disclaimer : Materials, specifications & floor plans are subject to change without notice. All renderings are artist's conceptions. All floor plans have approximate dimensions. Actual usable floor space may vary from the stated floor area. E.&O.E.



SUITE: 3-C (BF)
SUITE AREA: 924 sf

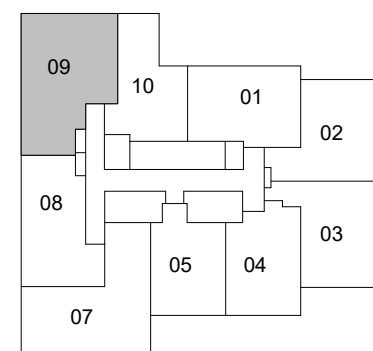

LEVEL 24-28



Disclaimer : Materials, specifications & floor plans are subject to change without notice. All renderings are artist's conceptions. All floor plans have approximate dimensions. Actual usable floor space may vary from the stated floor area. E.&O.E.